

(VII) Auditorium:- (As per MSR) Auditorium should be spacious enough to accommodate at least double the sanctioned/actual strength of students, so that it can be utilized for hosting functions of the college, educational conferences/ workshops, examinations etc. It should have proper stage with green room facilities. It should be well – ventilated and have proper lighting system. There should be arrangements for the use of all kinds of basic and advanced audio-visual aids. OR Multipurpose Hall:- College of Nursing should have own multipurpose hall	Yes/No	Adequate
--	--------	----------

	(VIII) Canteen and Kitchen Facility:- attached certificate [Note: Verify Canteen Facility & Hygiene is monitored as per MUHS Circular No.18/2019 dated 19/03/2019.]	Yes/No	Adequate
	(IX) Common Rooms: Is separate common rooms for boys and girls available (Specify seating capacity)	Yes/No	Adequate
3	University Examination Infrastructure: Strong Room for examination a) (Area- 300 sq.ft, b) Shelf, c) Steel cupboard – 1, d) CCTV, Photocopier Machine, Examination hall with benches, Parking Facility for vehicle, Guest house facility	Yes (Available)	Adequate
4	Other facilities: Hospital Waste Management, Medical Education Unit, Intercom Network, Playground, P.T Teacher or Instructor Cafeteria, Facility for indoor games, Gymnasium / Gymkhana Facility	Yes/No	Adequate
5	Hostel facility: Boys (UG & PG), Girls (UG & PG), Interns, Residents, Warden/ Rector, Hygiene, Vending Machine etc.	Yes/No	Adequate
Hospital attach Relevant Document on web site			
6	Hospital Details	Details on College Website	Adequate/ Inadequate
	Name of the Hospital : Matoshri Multispeciality Hospital	Yes/No	Adequate
	Address: at post Babhulgaon , tal Yeola , dist nashik		
	Telephone No. : 02559-225071		
	Bed Strength : 100		
	Distance of Hospital from the College to which it is attached (in kms)0.3	within campus	Adequate
	Number of beds registered as per BNH Act (attach certificate on web site)	Yes/No	Adequate
7	I. Total constructed area of Hospital Building as per MSR attach completion certificate and blue print (5900Sq.mtr. / Sq.ft.) Whether the Hospital is Owned by the College	Yes/No	Adequate
	II. Hospital Administration Block as per MSR (Superintendent room, Deputy Superintendent room, Medical officers' room, Matron room, Assistant Matron room, Reception and Registration, etc.)	Yes/No	Adequate
	III. Out-Patient Departments (OPD) as per MSR Total Area of OPD Complex 473.53Sq.ft. No. of OPD's 250per day Facilities shall be as per MSR & all details shall be on college website.	Yes/No	Adequate
	IV. In Patient Departments (IPD) as per MSR Total Area of IPD Complex 1578Sq.ft. No. of IPD Departments:12 Bed Distribution:80 other pertinent: 20 maternity Facilities shall be as per MSR & all details shall be on College website.	Yes/No	Adequate
	V. Operation Theatres Block as per MSR Total Area of OT Block 356.80sq.ft. No. Of OTs available 11 Facilities shall be as per MSR & all details shall be on college website.	Yes/No	Adequate

Chairman of LIC

Member Of LIC

Principal
 S.N.D. College of Nursing
 Babhulgaon, Tal. Yeola, Dist. Nashik
 Member Of LIC

VI. Casualty Facilities State Government Permission Letter attach copy on web site	Yes/No	Adequate
VII. Central Clinical Laboratory details (all Relevant information on hospital letter head to be uploaded on web site) Well-equipped with separate sections for Pathology, Biochemistry and Microbiology. Attached toilet shall be there for collection of urine samples. Other diagnostic tools for ECG or TMT etc. shall be Provided.	Yes/No	Adequate
VIII. Radiology or Sonography Section:- :- (all Relevant information on hospital letter head to be uploaded on web site) Radiologist chamber, X-ray room, Dark room, film drying room, store room, patients waiting and dressing room, reception or registration or report room.	Yes/No	Adequate
IX. Labor Room :- Average Deliveries conducted annually/Monthly/ Daily as per Birth record maintained by hospital:- (information to be available on web site)	Yes/No	Adequate

BASIC DETAILS ABOUT INFRASTRUCTURE CHECK LIST


PARTICULAR TO BE VERIFY BY ASSESOR	YES / NO	Remark
Certified Copy of Location Of College Building Address by Government authority (Search Report) to be uploaded at website	Yes	
Certified Copy of Location Of Hostel Building Addressed by Government authority (Search Report) to be uploaded on website	Yes	
Is Separate College Building Not Available { Attach resolution of Trust /owner for Area Allocation } to be uploaded on website	-	
Is Separate Hostel Building Available { Attach resolution of Trust /owner for Area Allocation} to be uploaded at website	Yes	
Authorized Building Plan approved by Competent Authority to be uploaded at website	Yes	
Availability of Building Completion (College / Hostel) Certificate by Competent Authority to be uploaded at website	Yes	
Lease or Rent Agreement of College if Required to be uploaded at website	-	
Provision Of Fire Safety Measure as per standard norms of Government	Yes	
Fire Safety Certificate for College , Hostel And Hospital to be uploaded at website	Yes	
General Student Safety Measures done in Building as per norms	Yes	
Provision for facility Physically Challenged Students	-	
OTHER INFRASTRUCTURAL PROVISIONS	YES/NO	REMARK
Playground (Playground should be spacious for outdoor sports like volleyball, football, badminton and for athletics)	Yes	
Provision for Physical Teacher for Student in College And Hostel	-	
Garage (Garage should accommodate a 50 seated vehicle)	Yes	
Gymnasium Facility to be uploaded on website	-	

Any Other Remarks (Please Specify) :-

Here by I declare all relevant document uploaded are clear and visible on web site are true as per my best knowledge:-

Date:-

Chairman of LIC

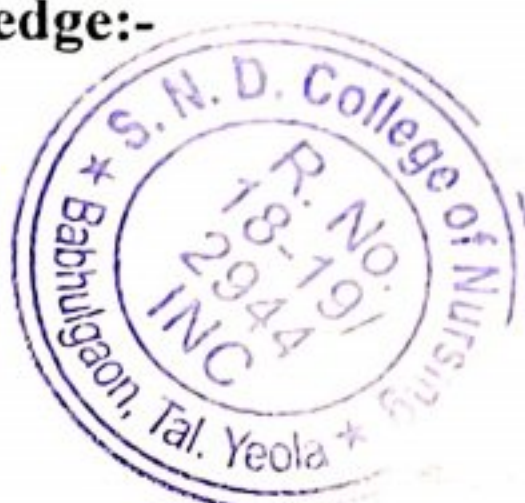

Member Of LIC

Dean/ Principal Stamp & Signature
S.N.D. College of Nursing
Bahulgaon, Tal. Yeola, Dist. Nashik
Member Of LIC



महाराष्ट्र शासन

गाव नमुना सात (अधिकार अधिलेख पत्रक)

[महाराष्ट्र जमीन महसुल अधिकार अधिलेख आणि नोंदवद्दा (खयार करणे व सुविधित ठेवणे) नियम १९७१ च्यातील नियम ३.५.६ अन्विष्ट]

गाव :- बाभुलगाव बुद्रुक (५५१४८९)

तालुका :- येवला

जिल्हा :- नाशिक

भुमापन क्रमांक व उपविभाग ६९
पारणा पद्धती भोगवटादार वर्ग - १

मोतावे स्थानीय नाव

क्षेत्र, एकक व आकारणी	खाते क्र.	भोगवटादाराचे नाव	क्षेत्र	आकार	पो.ख.	फेरफार क्र	मुळ, खंड व इतर अधिकार
जगाचे एकक हे.आर.बी.मी	८९	जगदंबा एज्युकेशन सोसा.येवला विध्यमान अध्यक्ष नरेंद्र निकाजी दराडे	५.०७.००	१७.१५		(१०८५)	मुळाचे नाव व खंड
अ) लागवड योग्य क्षेत्र							इतर अधिकार
असायत ५.०७.००							इतर
असायत -							विनोदी वैयक्तिक कमी (१)
कुण							प्रत्यक्ष फेरफार : नाही.
अ.पो. क्षेत्र ५.०७.००							रोटका फेरफार क्रमांक : ५७७७ व दिनांक : २५/०३/२०१८
१) पाटल क्षेत्र							
(लागवड अयोग्य)							
रंग (अ) -							
रंग (ब) -							
कुण							
पो.ख.क्षेत्र ०.००.००							
कुण क्षेत्र ५.०७.००							
अन्य							
आकारणी १७.१५							
जुळी किंवा विशेष							
आकारणी							
जुने फेरफार क्र : (१०८५) (१६८९) (१७४७)							सीमा आणि भुमापन चिन्हे



हा ७/१२ अधिलेख (दि.१४/१२/२०१९:०६:५२:५० PM रोजी) डिजिटल स्वाक्षरीत केला अहल्यामुळे रद्दावर कोणत्याही सही-सिक्काची आवश्यकता नाही.

पृष्ठ क्र. १/२

सुचना : सदर ७/१२ डिजिटल स्वाक्षरीत झाल्यानंतर गा.न.न. १२ मध्ये विकाची माहिती अपावत झाली अहल्याने सदस्थिती <https://maha.gov.in/assn> या संकेत स्थळावर पाहणी
७/१२ डाउनलोड व मध्य दि. : १८/०९/२०२१ : १३:२५:२९ PM. वैधता पडताळणीसाठी <https://digitalassn.maha.gov.in/assn/> या संकेत स्थळावर जाऊन 2015100041648826 हा
क्रमांक शोधावा.

Secretary
Jagdamba Education Society
Yeola, Tal. Yeola, Dist. Nashik

Secretary
Jagdamba Education Society
Yeola, Tal. Yeola Dist. Nashik



Principal
S.N.D. College of Nursing
Babulgaon, Tal. Yeola, Dist. Nashik

गाव नमुना थारा (पिकाची नोंदवही)

[महाराष्ट्र जमीन महसूल अधिकार अभिलेख आणि नोंदवही (तयार करणे व सुस्थितीत ठेवणे) नियम १९७१ यातील नियम २१]

गाव :- बामुळगांव बुद्रुक (५५९४८९)

तालुका :- येवला

जिल्हा :- नाशिक

भुगापन क्रमांक व उपविभाग ६९

			पिकाखालील क्षेत्राचा संपर्शील									लागवडीसाठी उपलब्ध नसलेली जमीन		जल सिंचनाचे साधन	शेरा
			मिश्र पिकाखालील क्षेत्र						निर्मळ पिकाखालील क्षेत्र						
			घटक पिके व प्रत्येकाखालील क्षेत्र												
वर्ष	हंगाम	खाते क्रमांक				पिकांचे नाव	जल सिंचित	अजल सिंचित	पिकाचे नाव	जल सिंचित	अजल सिंचित	सारूप	क्षेत्र		
(१)	(२)	(३)	(४)	(५)	(६)	(७)	(८)	(९)	(१०)	(११)	(१२)	(१३)	(१४)	(१५)	
							इ.आर.सी.सी	इ.आर.सी.सी		इ.आर.सी.सी	इ.आर.सी.सी		इ.आर.सी.सी		
२०१७-१८	खरीप											विहीरपड व घरपड	०.९७००	विहीर ९ इ.मो.९	
												बिनशेती	०.००००		
२०१८-१९	खरीप											विहीरपड व घरपड	०.९७००	विहीर ९ इ.मो.९	
												बिनशेती	०.००००		
२०१९-२०	खरीप											विहीरपड व घरपड	०.९७००	विहीर ९ इ.मो.९	
												बिनशेती	०.००००		

टीप : *४ - मिश्रणाचा संकेत क्रमांक, *५ - जल सिंचित, *६ - अजल सिंचित



हा ४/१२ ऑनलाइन (दि.१९/११/२०१९, ०६:५२:५० PM रोजी) डिजिटल स्वाक्षरीत केला असल्यामुळे त्यावर कोणत्याही सही-सिक्काची आवश्यकता नाही.

पृष्ठ क्र. २/२

सुचना : सदर ४/१२ डिजिटल स्वाक्षरीत झाल्यानंतर गा.प.न. १२ मध्ये पिकाची माहिती अद्यापत झाली असल्याने साधनस्थिती <https://bhulakh.mahabhumi.gov.in> या संकेत स्थळावर पहावी.

४/१२ डाउनलोड व सेप दि. : १८/०९/२०२१ : १३:२५:४५ PM. वेबसाईट पडोळ्यासाठी <https://digitalsatbars.mahabhumi.gov.in/dsr/> या संकेत स्थळावर जाऊन 2015100001049336 हा क्रमांक वापरावा.

Secretary
Jagdamba Education Society
Yeola, Tal. Yeola, Dist. Nashik

Secretary
Jagdamba Education Society
Yeola, Tal. Yeola, Dist. Nashik



Principal
S.N.D. College of Nursing
Babhulgaon, Tal. Yeola, Dist. Nashik

वाचले :- १. म.अध्यक्ष, जगदंबा एज्यु.सोसा., येवला ता येवला जि. नासिक यांचा बिशे अर्ज.

२. म.सहा.संचालक,नगररचना, नासिक यांचेकडील पत्र क्रं.बिशे/बाप/मो.बाभुळगांव ता.येवला/

ग नं ६९/ससंना/२३३२ दि.१४.०८.२००९.

उपविभागीय अधिकारी निफाड

भाग निफाड यांचे कार्यालय

क्र.जमा/गनए/एसआर/६३/१०

निफाड दि. १६/०४/२०१०

आदेश :-

महाराष्ट्र जमीन महसुल अधिनियम-१९६६ चे कलम-४४ प्रमाणे व त्याखालील नियमान्वये म.अध्यक्ष, जगदंबा एज्यु.सोसा., येवला ता येवला जि. नासिक यांना मौजे-बाभुळगांव बु// ता.येवला येथील स./ग.नं. ६९ क्षेत्र-४५७०० चौ.मी. या क्षेत्रास शैक्षणिक या अकृषिक प्रयोजनासाठी परवानगी खालील अटी व शर्तीवर देण्यात येत आहे.

अटी व शर्ती :-

१. महाराष्ट्र जमीन महसुल अधिनियम १९६६ चे कलम आणि त्याखालील नियम व महाराष्ट्र जमीन महसुल अधिनियम (सुधारित १९७९ चे) अधिन राहून परवानगी देण्यात येत आहे.
२. परवानादार यांनी आदेशातील प्लॉट व प्लॉटचे विभाजन माझे पुर्व संमतीशिवाय करू नये.
३. परवानादार यांनी सदरहू जमीन व त्यावरील विल्डींग या बांधकामाचा उपयोग ज्या कारणासाठी अकृषिक परवानगी दिली आहे. त्याच कारणासाठी करावा. तसेच सदरहू जमिनीचा किंवा जमिनीपैकी काही भागाचा वा त्यावरील विल्डींगचा वा बांधकामाचा उपयोग दुस-या कारणासाठी करावयाचा झाल्यास त्यास माझी लेखी पुर्व संमती घ्यावी तसेच त्याच कारणासाठी विल्डींगचा उपयोग हा संपूर्ण जमिनीचा उपयोग म्हणून मानण्यात येईल.
४. परवानादार यांनी हा आदेश दिलेल्या तारखेपासून एक वर्षांचे आत जमिनीची सुधारणा, मजूर ले-आऊटप्रमाणे म्हणजे रस्ते,ड्रेनेज इ.करावी की, ज्यामुळे माझी व संबंधीत ग्रामपंचायतीची संमती राहिल त्याचप्रमाणे सदरहू ले-आऊटमधील प्लॉटची मांजणी व रेखांकन सर्व्हे खात्याकडून करून घ्यावा व जो पर्यंत जमिनीची सुधारणा होत नाही तोपर्यंत त्यामधील प्लॉटची विल्हेवाट कोणत्याही त-हेने लावू नये.
५. परवानादार यांनी सदरहू जमिनीतील प्लॉटची विल्हेवाट कोणत्याही त-हेने लावली तर परवानादार यांची जबाबदारी राहिल की, सदरहू प्लॉटची विक्री वा विल्हेवाट आदेशातील/सनदेतील अटी शर्तीस अधिन राहून करावी.
६. सदरहू परवानगी ही म.सहा.संचालक, नगररचना, नासिक यांचेकडील उक्त निर्दिष्ट पत्र क्रं.२३३२ दि.१४.०८.२००९ मधील अटी व शर्तीस अधिन राहून मंजुरी देण्यात येत आहे. (सोबत झेरॉक्स प्रत) त्याचबरोबर मंजूर अभिन्यासातील देखाव्याच्या नकाशांमध्ये दाखविल्याप्रमाणे मोकळी जागा,ओट्यावर बांधावयाचे बांधकाम वा प्लॅनमध्ये दाखविल्याप्रमाणे बांधावयाची विल्डींग या त्याप्रमाणे प्रत्यक्षात करण्याच्या अटीवर देण्यात येत आहे. (सोबत-मंजूर अभिन्यास प्रत)
७. परवानगीदार यांनी संबंधीत ग्रामपंचायत/नगररचना यांचेकडून योग्य ती बांधकामाची परवानगी घेतलेनंतरच बांधकामास सुरुवात करणे बंधनकारक आहे. तर रस्त्यालगतचेदृष्टीने जमीन धारकांनी सावं. बांधकाम विभागाची प्रत्यक्ष बांधकाम रेपाअनुषंगाने त्या विभागाची परवानगी घेणे बंधनकारक आहे.
८. परवानगीदार यांनी विल्डींग प्लॅन हे संबंधीत सक्षम अधिका-याकडून मंजूर करून घ्यावेत. ज्या ठिकाणी सक्षम अधिकारी नाही. अशा वेळी परवानगीदार यांनी महाराष्ट्र जमिनी महसुल (जमिनीच्या वापरात बदल-अकृषिक आकारणी)नियम-१९६९ अनुसूची ३ प्रमाणे प्लॅन तयार करून घेऊन तो या कार्यालयाकडून मंजूर करून घेऊन त्याप्रमाणे बांधकाम करावे.
९. परवानादार यांनी राष्ट्रीय महामार्ग जिल्हामार्ग यामधील रस्त्यांची सिमा व इमारतीची रांग यामधील व इमारतीची रांग या नियंत्रण रेषामधील रस्त्यांपासूनचे अंतर हे महाराष्ट्र जमिन महसुल (जमिनीच्या वापरात बदल-अकृषिक आकारणी)नियम-१९६९ अनुसूची २ प्रमाणे ठेवावे.
१०. परवानादार यांनी हा आदेश दिल्याचे तारखेपासून एक वर्षांचे आत अकृषिक प्रयोजनासाठी जमिनीचा वापर करावा, अन्यथा अकृषिक परवानगीची मुदत या कार्यालयाकडून वेळोवेळी वाढवून घ्यावी. तसे न केल्यास परवानगी रद्द समजण्यात येईल.
११. परवानादार यांनी अकृषिक प्रयोजनाकरिता जमिनीचा उपयोग सुरु केल्याबाबत वा उपयोगात बदल केल्याबाबत एक महिन्याचे आत संबंधीत स्थानिक तलाठी /तहसिलदार/उप विभागीय अधिकारी यांना कळवावे. अन्यथा परवानादार यांचे विरुद्ध म.ज.म.(जमिनीच्या वापरात बदल अकृषिकअआकारणी) नियम-१९६९(६) प्रमाणे कार्यवाही करणेत येईल.



Principal
S.N.D. College of Nursing
Babhulgaon, Tal. Yeola, Dist. Nashik

१२. परवानदार यांनी जमिनीचा अकृषिक सारा ज्या अकृषिक कारणासाठी परवानगी दिली आहे, त्याच कारणासाठी परवानगी दिलेले तारखेपासून भरावी. तसेच अकृषिक सारा दर निश्चित होईपर्यंत सदरचा दर अंमलात राहील व त्यानंतर शासनाने निश्चित केलेल्या सुधारित दराने वेळोवेळी फरकासह भरावा.
१३. सदरहू आदेशातील अकृषिक सारा व मनदेमधिल अकृषिक सारा ज्या ज्या वेळेस अकृषिक सारा बदलेल त्याप्रमाणे सारा फरकासह भरणे बंधनकारक राहील.
१४. परवानादार यांनी मांजणी फी जमिनीचा उपयोग अकृषिक प्रयोजनात आणलेपासून एक महिन्याचे आंत भरावी.
१५. म.तालुका निरीक्षक भूमि अभिलेख यांनी जमिनीची मांजणी केल्यानंतर मांजणीप्रमाणे जमिनीचे क्षेत्रात व अकृषिक सा-यात बदल झाल्यास त्याप्रमाणे क्षेत्र व सारा बदलता राहील.
१६. परवानादार यांना जमिनीचा अकृषिक कारणासाठी उपयोग सुरू केल्यापासून तीन वर्षांचे आंत विल्डींग व इतर बांधकाम पूर्ण करावे सदरहू कालावधी या कार्यालयाचे आदेशाप्रमाणे परवानेदार यांचेकडून दंड व नजराणा रक्कम भरून घेऊन वाढवून देण्यात येईल.
१७. परवानदार यांनी विल्डींग व इतर बांधकामे पूर्ण केल्यानंतर त्यामध्ये वाढ व बांधकाम किंवा बांधकामामध्ये बदल पुर्व परवानगीशिवाय व सदरहू बांधकामांचे प्लॅन सहा.संचालक.नगररचना/ग्रामपंचायत/या कार्यालयाकडून मंजूर करून घेतल्याशिवाय करू नये.
१८. परवानदार यांनी म.ज.म.(जमिन वापरात बदल व अकृषिक आकारणी) नियम-१९६९ चे अनुसूची-४ वा ५ मध्ये नमूद केलेल्या शर्ती व नमून्यामध्ये सनद विनशेतो उपयोग सुरू केल्यापासून एक महिन्याचे आंत करून देणे बंधनकारक राहील.
१९. परवानदार यांचेकडून या आदेशातील/सनदेतील अटी व शर्तीचा भंग केल्यास म.ज.म.अधिनियम-१९६६ व त्याखालील नियमान्वये महसुल अधिकारी जो दंड व सारा फर्मावतील त्याप्रमाणे दंड व सारा भरून घेऊन नियमत करून घेता येईल. तसेच विविध अटी व शर्ती नमूद केल्या असल्यातरी सुद्धा महसुल अधिकारी यांना या परवानगीचे विरुद्ध विल्डींग व इतर बांधकामे केली असल्यास वा ते वाढवून वा त्यामध्ये बदल केला असल्यास ते उराविक मुदतीत काढून टाकण्यास फर्मावण्याचा अधिकार राहील व सदर मुदतीत परवानदार यांनी तसे न केल्यास स्वतः महसुल अधिकारी ते सदरहू बांधकाम काढून टाकतील व ते काढून टाकण्याचा खर्च परवानदार यांचेकडून जमिन महसुलाची घाकी म्हणून वसूल करतील.
२०. सदरहू परवानगी ही इतर कायद्यामधिल तरतुदीस अधिन राहून व सदरहू प्रकरणी त्या कायद्याच्या लागू असलेल्या तरतुदीस अधिन राहून म्हणजे मुंबई कुळकायदा व शेतजमीन अधिनियम-१९४८ व महाराष्ट्र ग्रामपंचायत अधिनियम व नगरपालिका अधिनियम इ. तरतुदीस अधिन राहून देण्यात येत आहे.
२१. सदरचे मागणी प्रयोजनानुरोधाने आवश्यक असलेल्या विविध परवानग्या ह्या स्वतंत्ररित्या अर्जदारांना प्रत्यक्ष बांधकामापूर्वी घेणे बंधनकारक राहील. अन्यथा सदरची परवानगी ही आपोआप रद्द केली जाईल याची संवेदीतांना समज घ्यावी.

प्रति,

म.अध्यक्ष, जगदेवा एज्यु. सोसा.,
येवला ता.येवला जि. नासिक.

11/11/2018
उप विभागीय अधिकारी
निफाड भाग निफाड



Principal
Principal
S.N.D. College of Nursing
Babhulgaon, Tal. Yeola, Dist. Nashik

GROUND FLOOR PLAN

FIRST FLOOR PLAN

SECOND FLOOR PLAN

THIRD FLOOR PLAN

ELEVATION

SECTION A/A

Prepared by: *[Signature]*
 Checked by: *[Signature]*
 Date: 10/10/2019

Project: **S.N.D. College of Nursing**
 Location: **Babhulgaon, Tal. Yoda, Dist. Nashik**

Scale: **1:100**

Notes: **1. All dimensions are in meters.**
2. The area of the plot is 1000 sq. m.

Remarks: **The building is designed for 100 students.**

Signature: *[Signature]*
 Designation: **Architect**

Signature: *[Signature]*
 Designation: **Engineer**

Signature: *[Signature]*
 Designation: **Surveyor**

Signature: *[Signature]*
 Designation: **Inspector**

Signature: *[Signature]*
 Designation: **Secretary**

Signature: *[Signature]*
 Designation: **Principal**

Signature: *[Signature]*
 Designation: **Teacher**

Signature: *[Signature]*
 Designation: **Student**

Signature: *[Signature]*
 Designation: **Visitor**

Signature: *[Signature]*
 Designation: **Guest**

Signature: *[Signature]*
 Designation: **Staff**



Scale 1:150	Drw by - Nibban	Chk by - BRC
-------------	-----------------	--------------





B. R. Consultants
ARCHITECT,
RCC CONSULTANTS,
REGISTERED VALUER,
CHARTERED ENGINEER,
VAISHALI CHAMBER NEW NAGAR ROAD
SANGAMNER PH.NO.-225654


WORKING DRAWING PLAN

LADIES HOSTEL BUILDING AT-YEOLA

SCHEDULE OF OPENING			
D	1.00X2.80	W	1.50X1.80
O1	0.75X2.10	W1	2.00X1.50
O2	0.75X2.10	W2	1.80X1.80
717.77x4 = 2871.08 sq ft 0.60X0.90			
SCHEDULE FOR OPENINGS:			
TYPE	SIZE	DESCRIPTION	
DOORS:			
D	1.00 X 2.80	SOLID CORE FLUSH DOOR,	
		AS PER DETAIL	
O1	0.80 X 2.10	TOILET DOOR P/C DOOR	
O2	0.80 X 2.10	RCC FRAME & RCC SHUTTER	
O	1.26 X 2.80	WALL OPENING	
W	1.50 X 1.50	ALUMINUM POWDER COATED	
		THREE TRACK WINDOWS WITH PLAY GLASS	
W1	2.00 X 1.50	ALUMINUM POWDER COATED	
		AND M.S.BARLS PER DETAILS	
		THREE TRACK WINDOWS WITH PLAY GLASS	
V	0.66 X 1.00	TILE VENTILATOR	
AND M.S.BARLS PER DETAILS			

PRASHANT N. SHINIKAR B.E. (CIVIL)
Engineer's & Planner's
Matooshi Education Society
Yeola, Tal. Yeola, Dist. Nashik

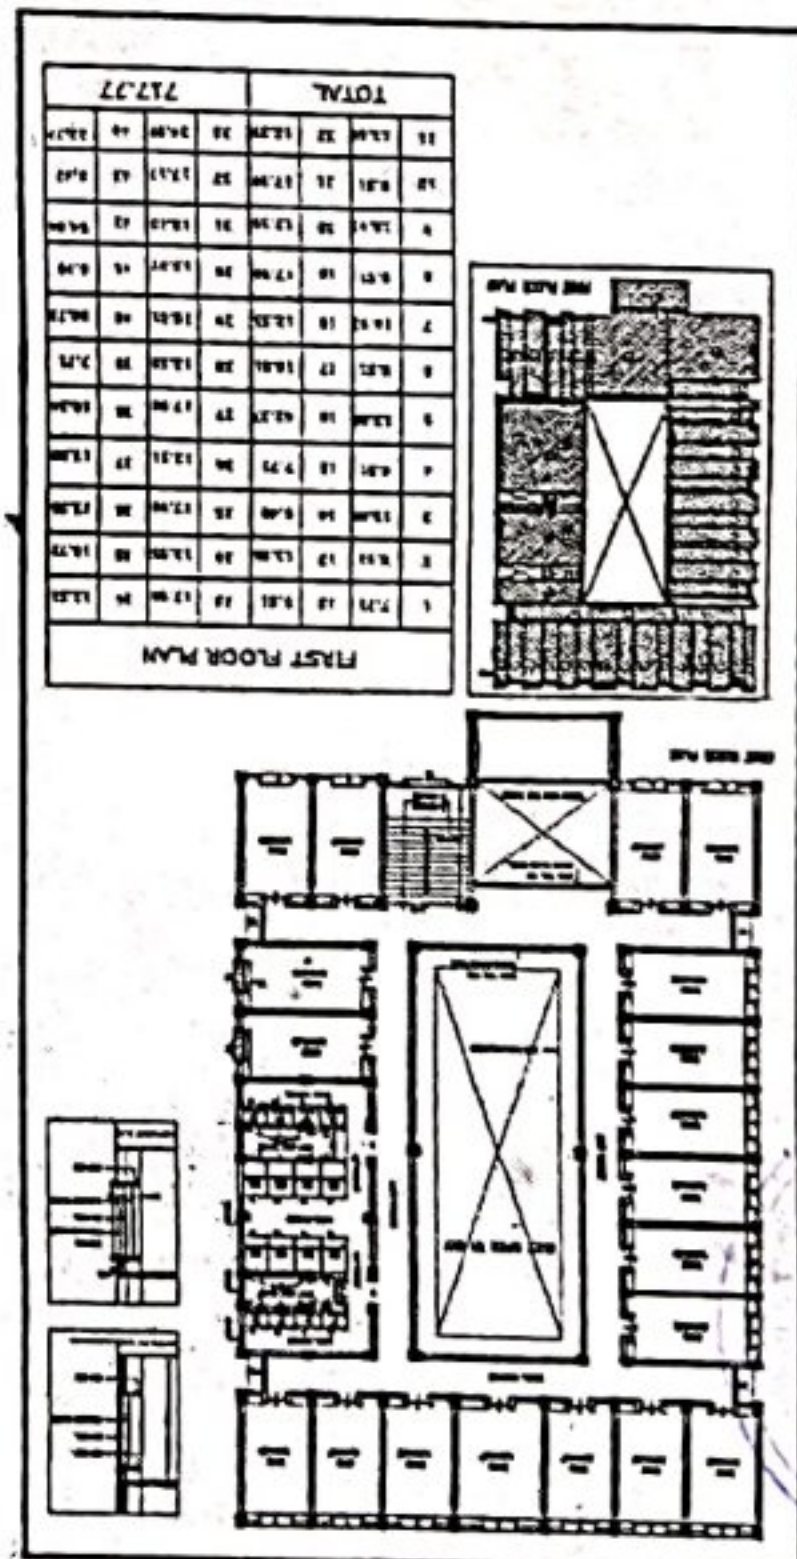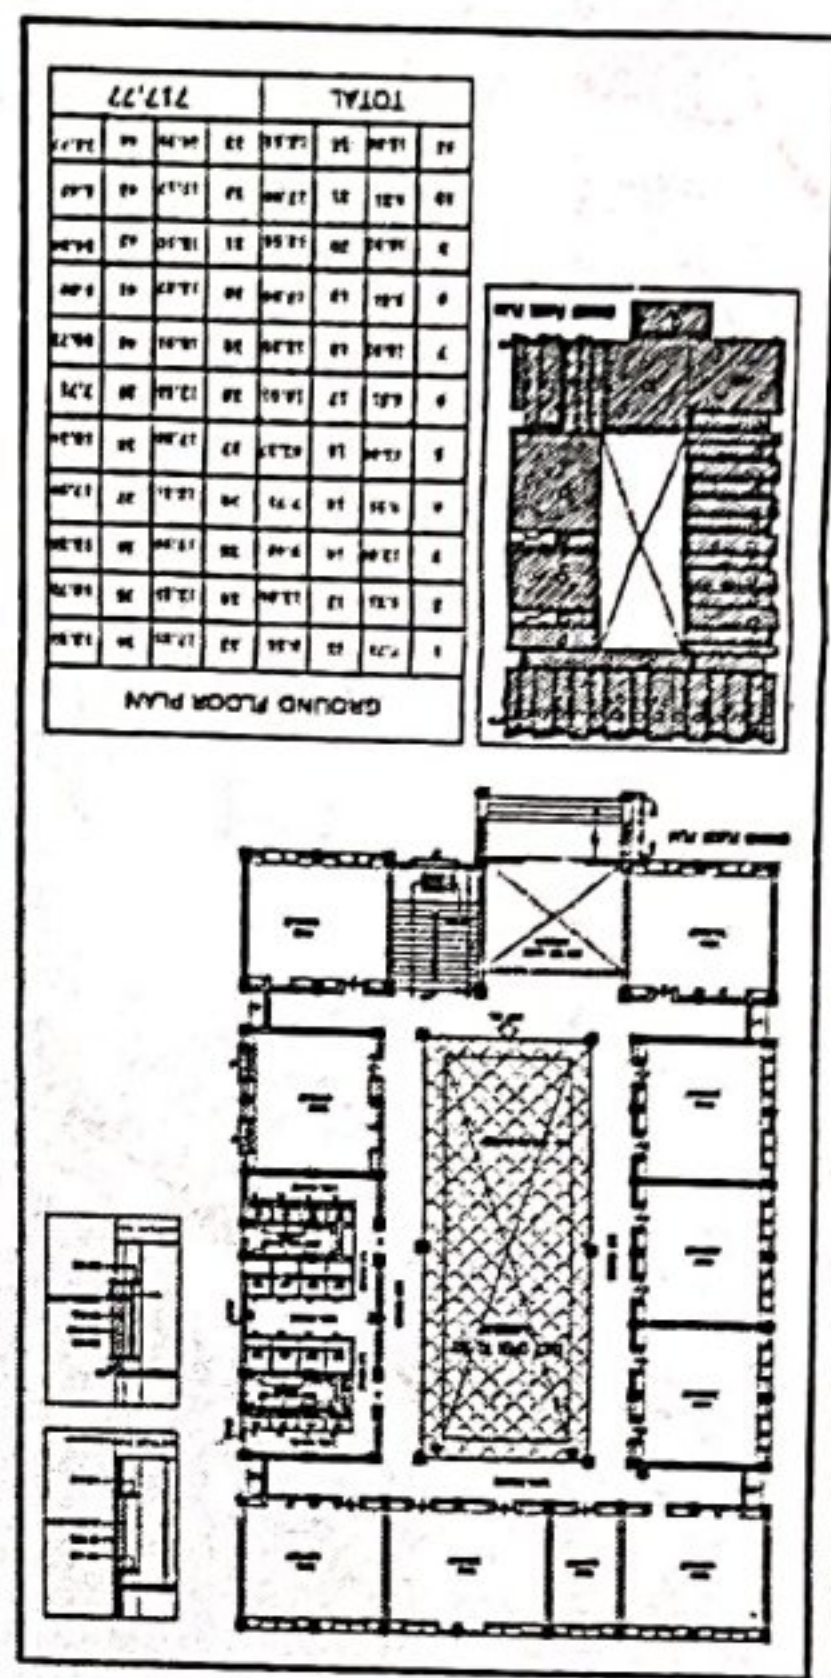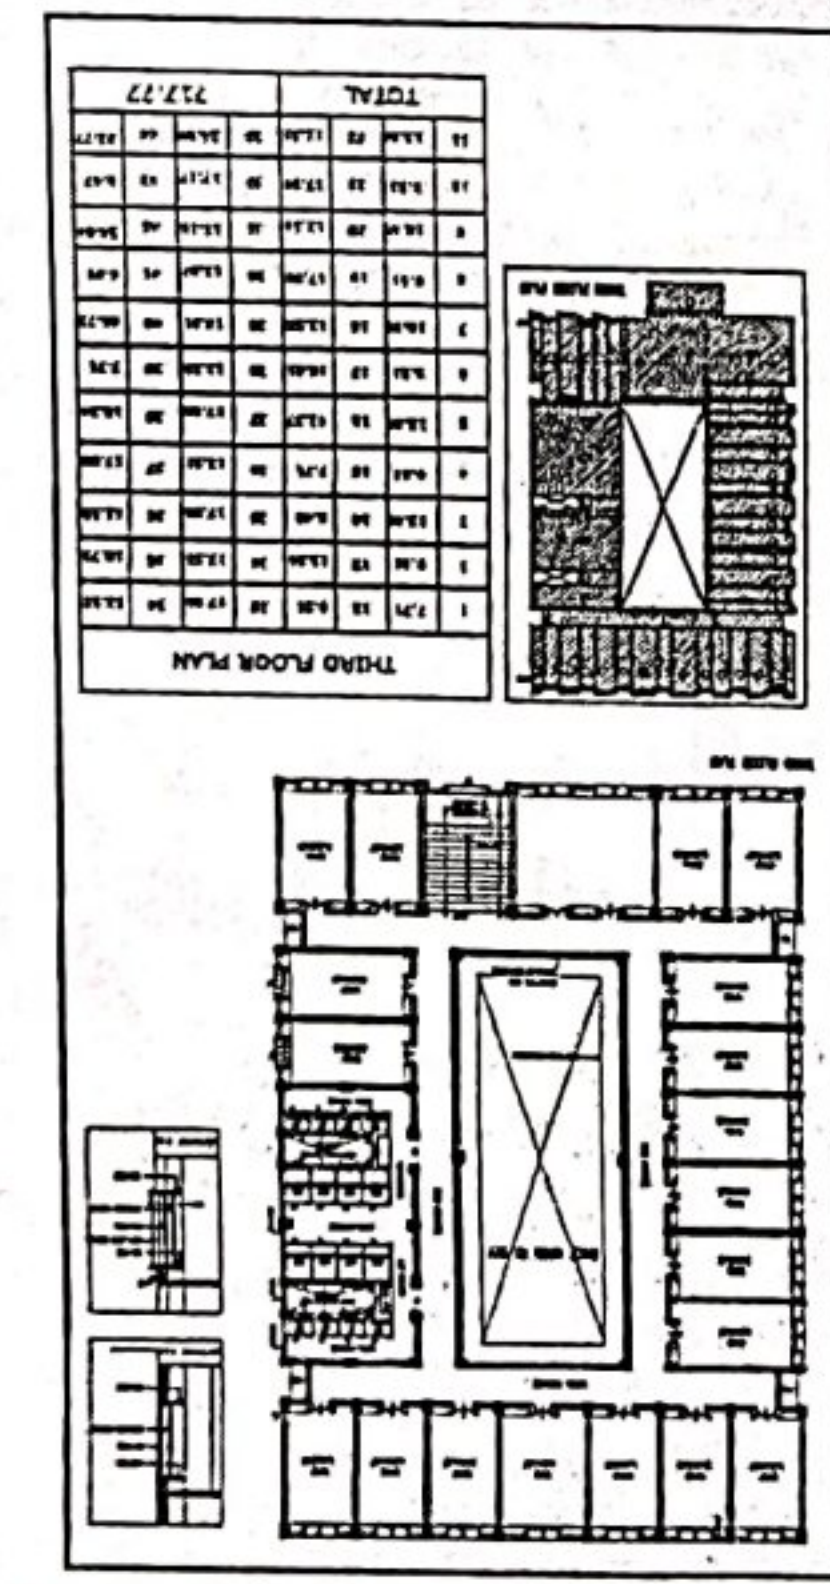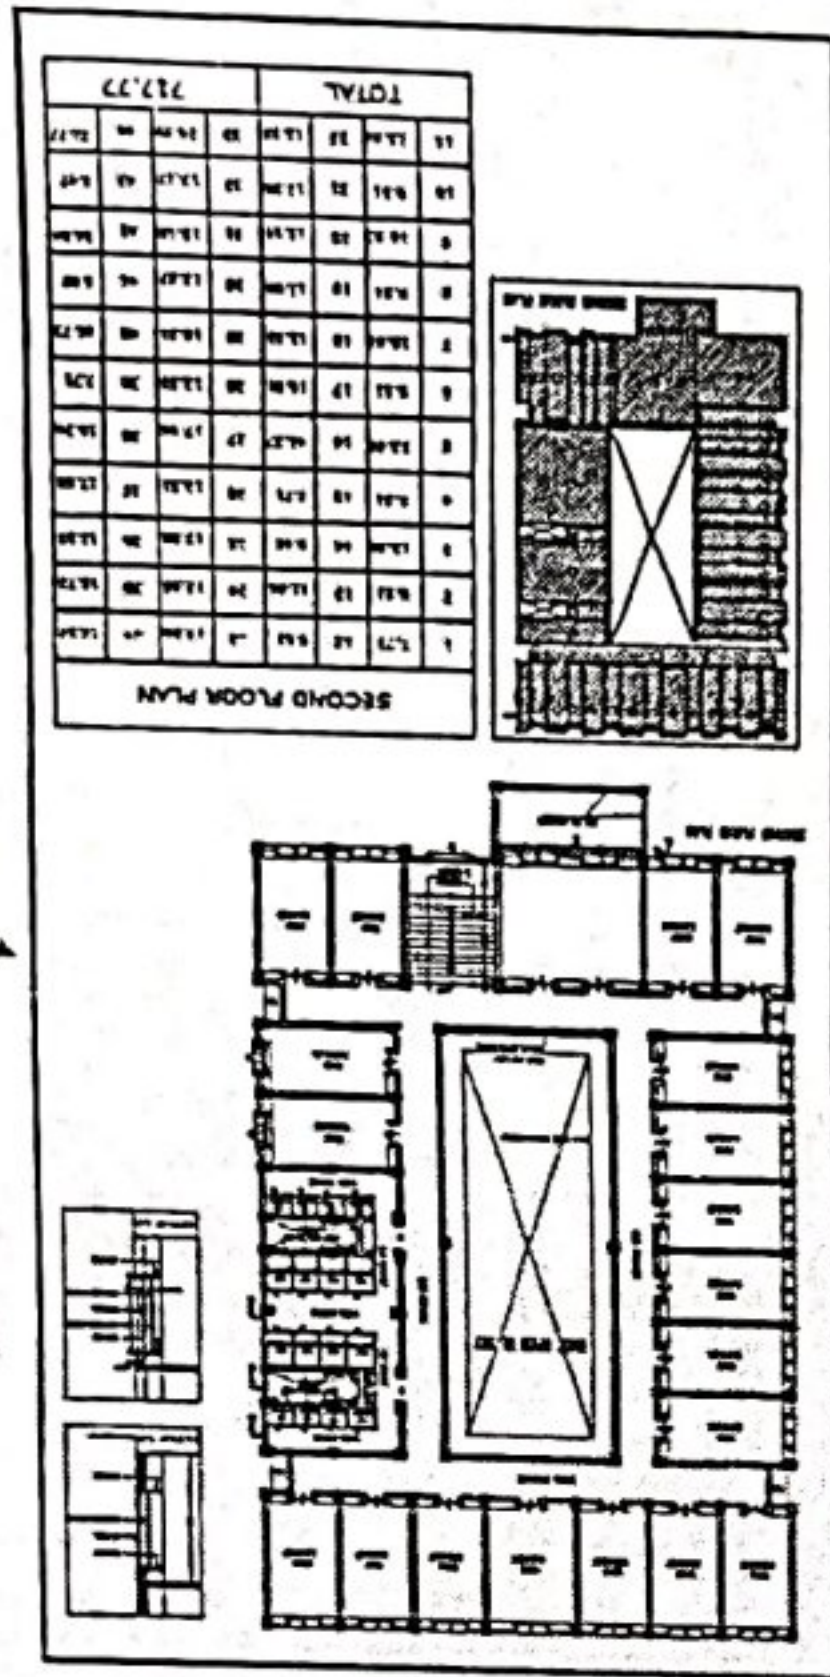

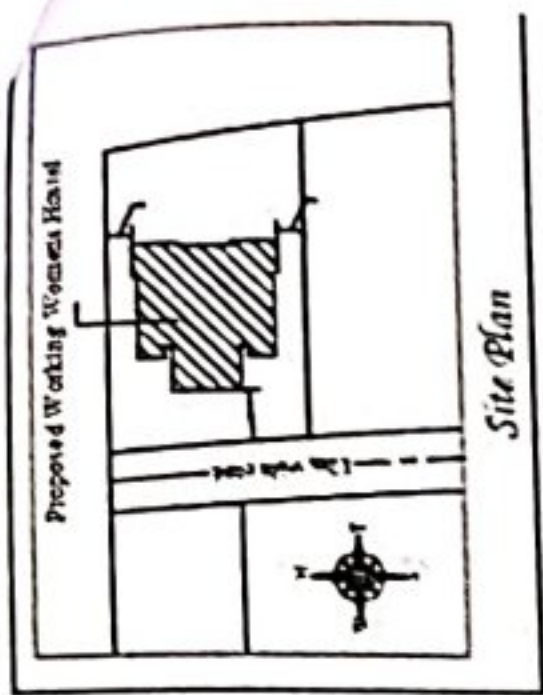


AREA STATEMENT OF COMPOUND FACILITY

FLOOR	NO	AREA
G FLOOR	1	114 951 Sq. m.
PORCH	1	16 215 Sq. m.
TOILET BLOCK	2	38 640 Sq. m.
F FLOOR	1	106 038 Sq. m.
DIN / IT / STORE	1	16 215 Sq. m.
LADIES GYM	2	38 640 Sq. m.
S FLOOR	1	106 038 Sq. m.
RECREATION HALL	1	16 215 Sq. m.
STORE ROOM	2	38 640 Sq. m.
TOILET BLOCK	2	38 640 Sq. m.


Accommodation Table:-

FLOOR	NO OF ROOMS	NO OF STUDENTS PER ROOM	TOTAL	COMPLETION DATE
G FLOOR	5	4	20	G Floor Completed
F FLOOR	1	4	32	2007
S FLOOR	1	4	32	2008
TOTAL	24	-	84	-

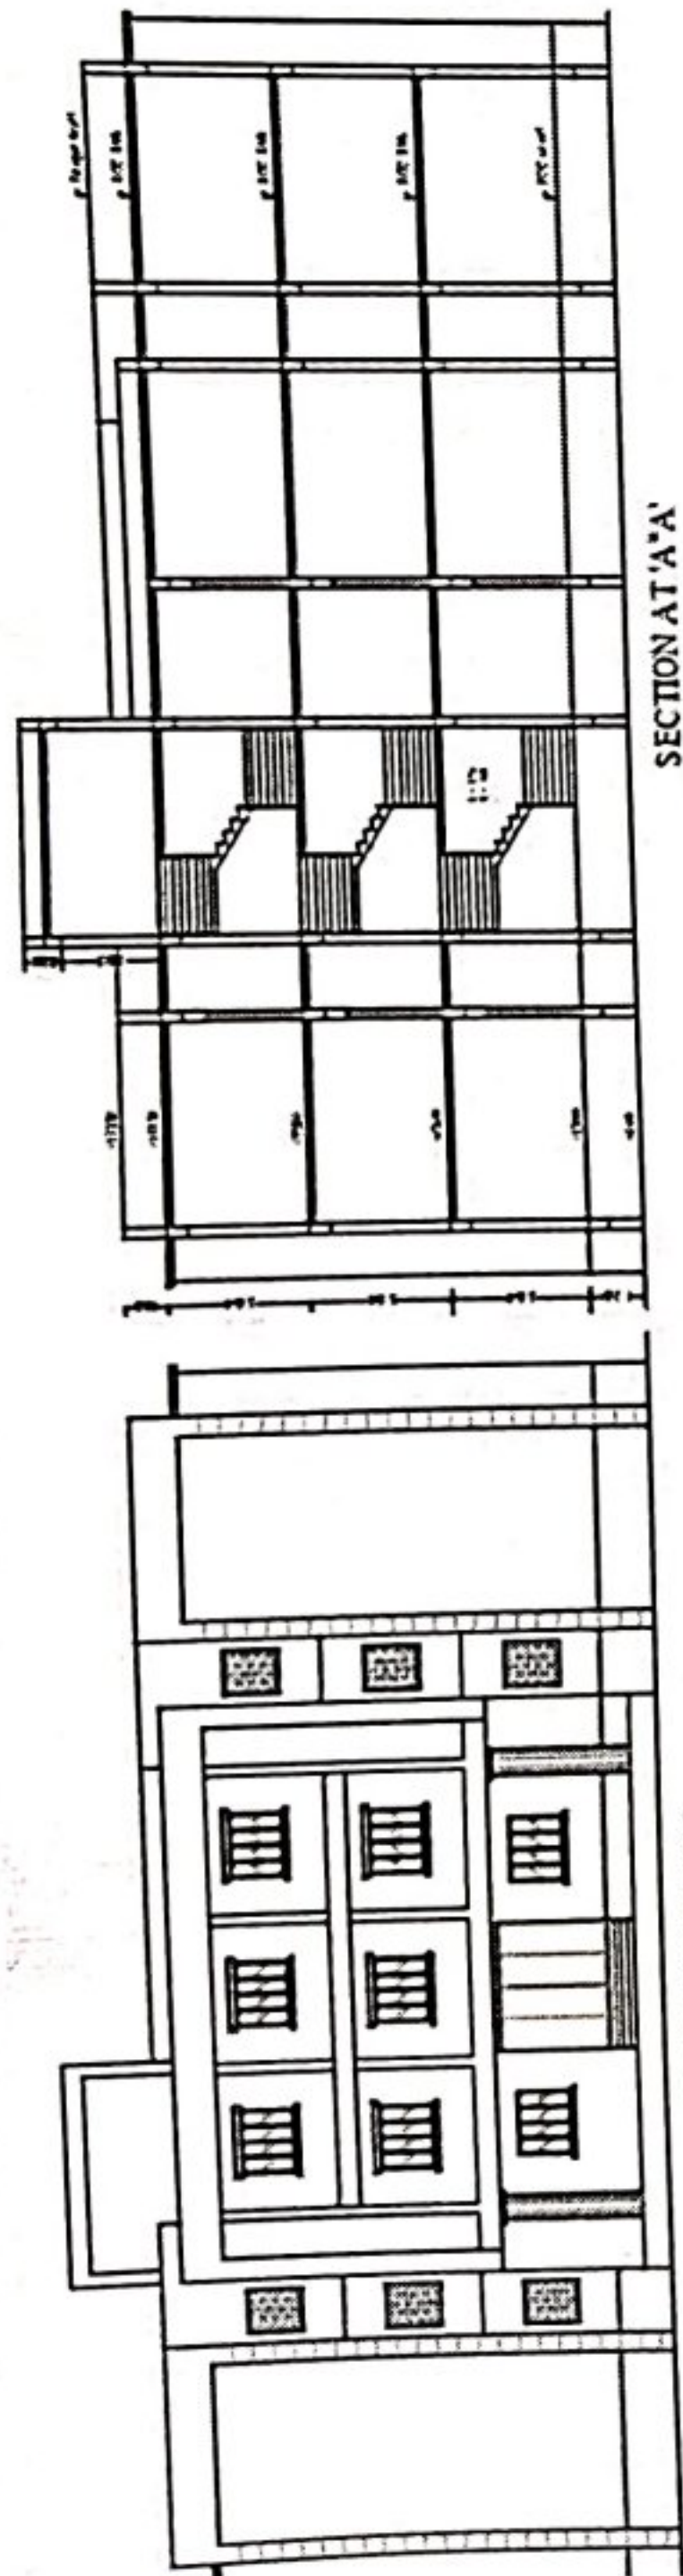

FRONT ELEVATION

SECTION AT 'A-A'

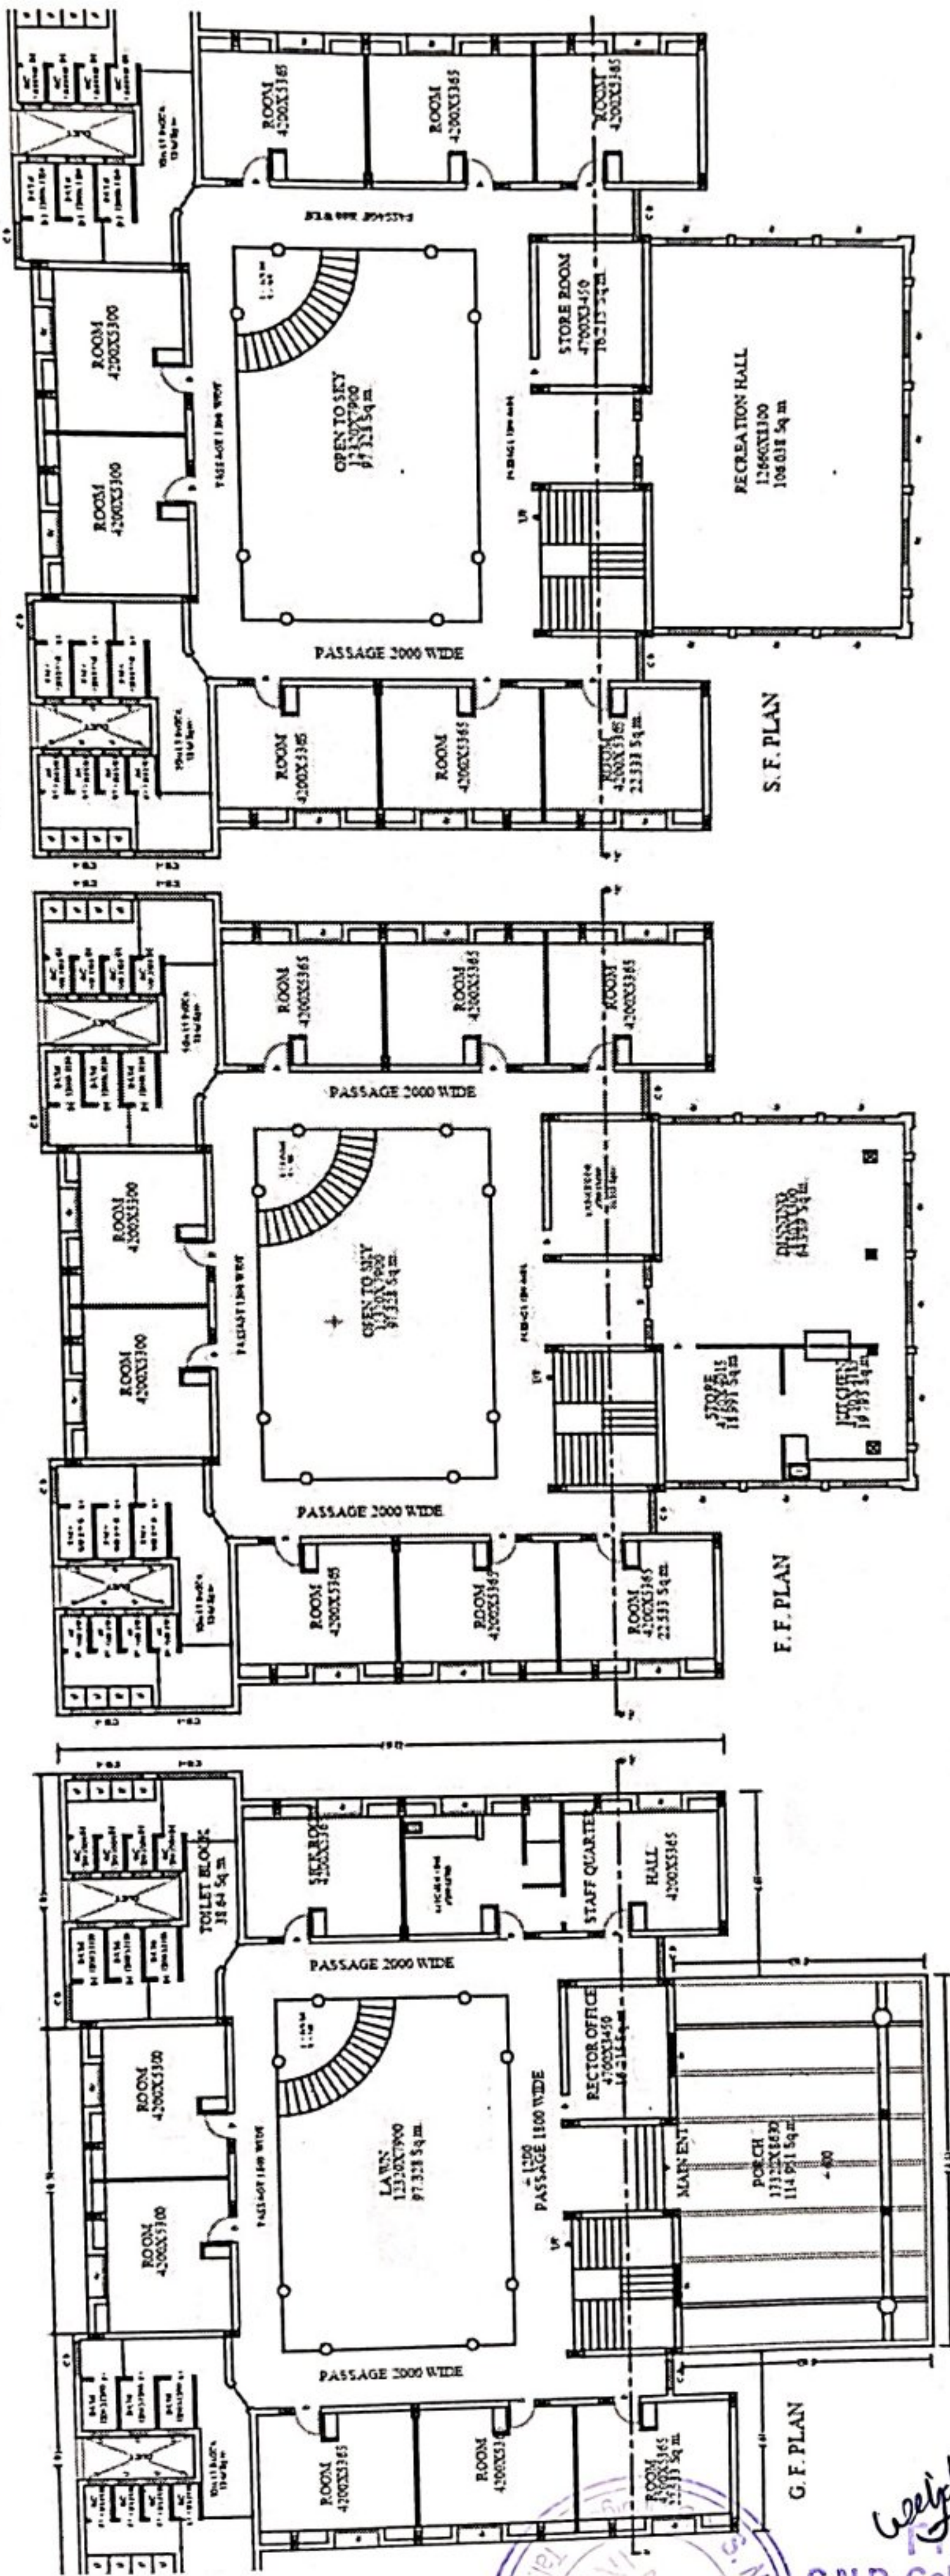

G. F. PLAN

F. F. PLAN

S. F. PLAN

Ladies Hostel
KING WOMAN HOSTEL FOR
JAMBA EDUCATION SOCIETY
BABHULGAON, TAL.-YEOLA,
NASHIK

Area Statement:-
G FLOOR = 535 797 Sq. m.
F. FLOOR = 593 272 Sq. m.
S FLOOR = 593 272 Sq. m.
TOTAL = 1722 341 Sq. m.

Schedule of Opening
D = 900 X 2100
D1 = 750 X 2100
W = 1500 X 200
V = 600 X 900
CB = 1000 X 1200 (Cement Block)
CB I = 2330 X 1500 (Cement Block)


Owners Signature:-

Engineers Signature:-



DATE:-	CHECKED BY:-
SCALE:-	DRAWN BY:-

S.N.D. College of Nursing
Babhulgaon, Tal. Yeola, Dist. Nashik

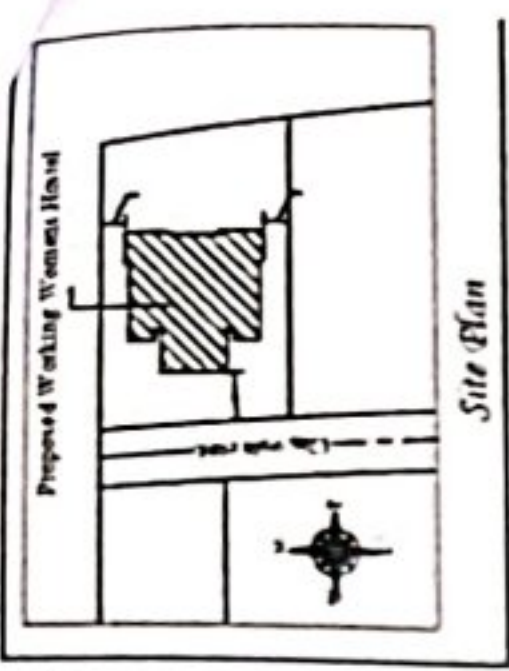


AREA STATEMENT OF CONDOMINIUM FACILITY


FLOOR	NO	AREA
G FLOOR	1	114 851 Sq m
1ST FLOOR	1	16 215 Sq m
2ND FLOOR	2	18 640 Sq m
3RD FLOOR	1	106 018 Sq m
4TH FLOOR	1	16 215 Sq m
5TH FLOOR	2	18 640 Sq m
RECREATION HALL	1	106 018 Sq m
STORE ROOM	1	16 215 Sq m
TOILET BLOCK	2	18 640 Sq m

Accommodation Table:-


FLOOR	NO OF ROOMS	NO OF STUDENTS PER ROOM	TOTAL	COMPLETION DATE
G FLOOR	5	4	20	0 Floor Completed
1 FLOOR	8	4	32	2007
2 FLOOR	8	4	32	2008
TOTAL	21	-	84	-

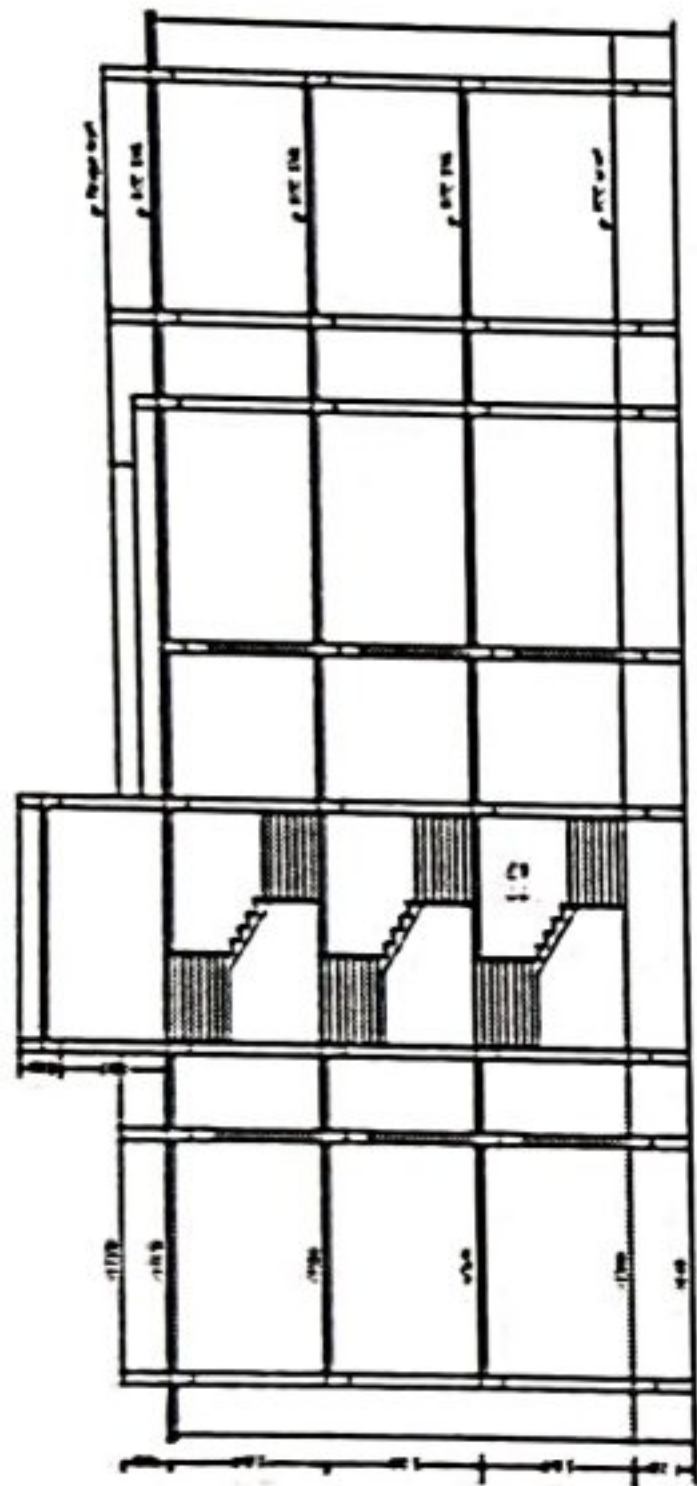

SECTION AT 'A-A'

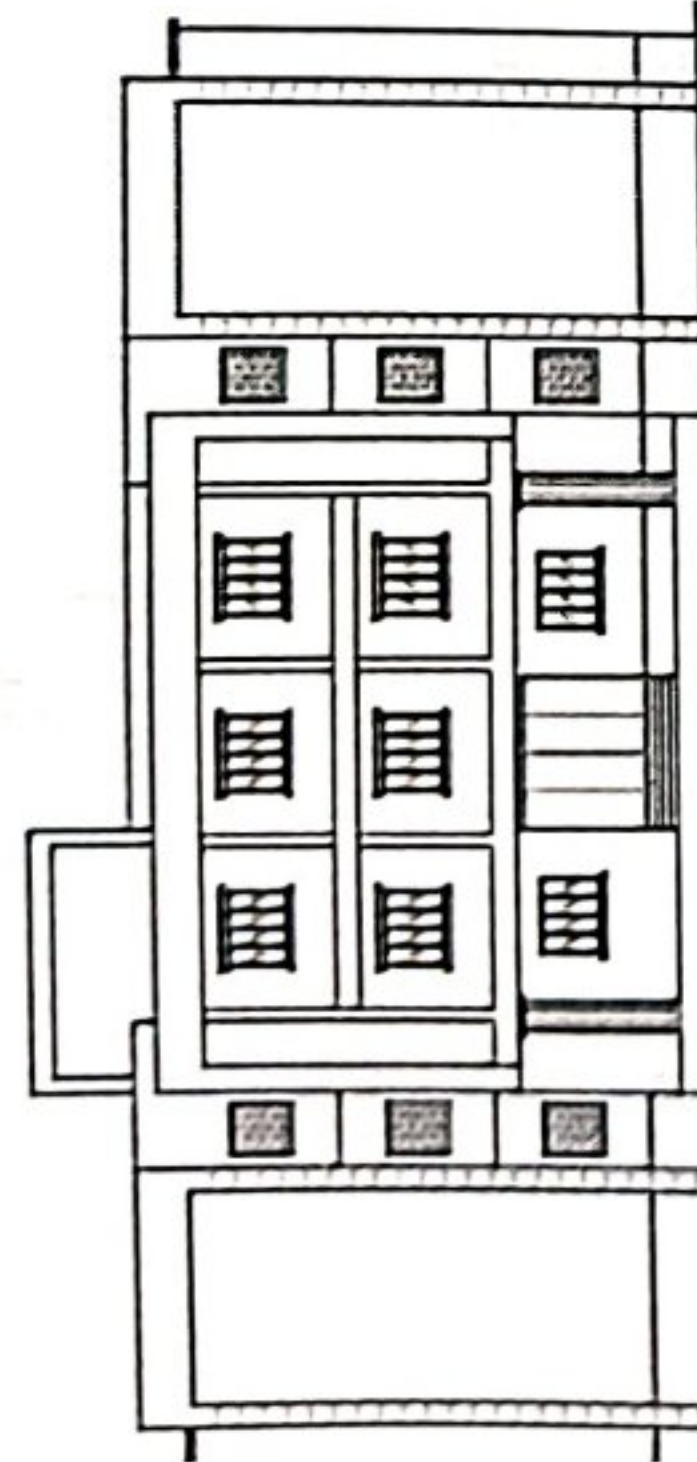

FRONT ELEVATION

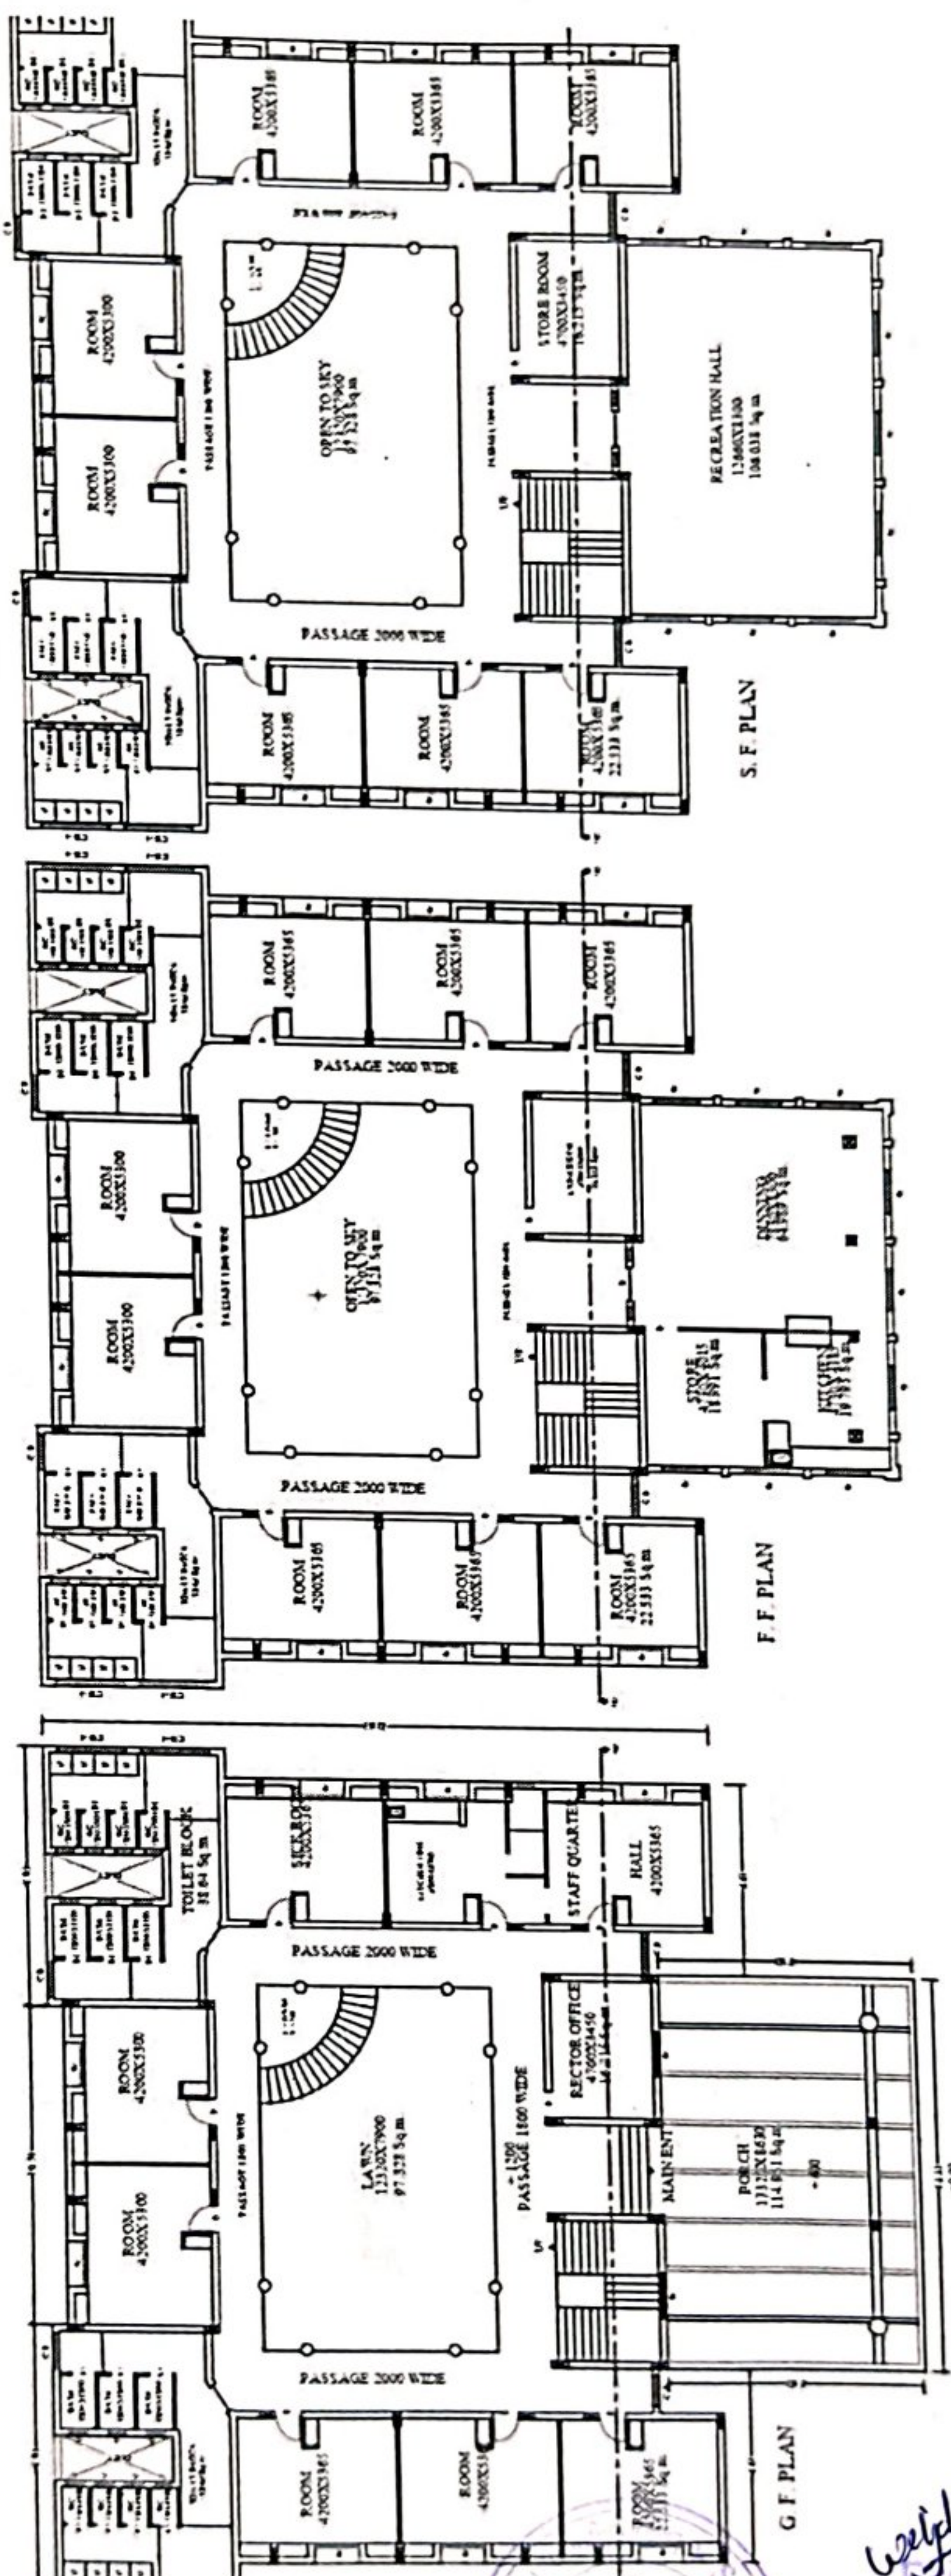

G F PLAN

F F PLAN

S F PLAN

Schedule of Opening

- D = 900 X 2100
- D1 = 750X2100
- W = 1500X1200
- V = 600X900
- C B = 1000X1200 (Cement Block)
- C B1 = 2310X1500 (Cement Block)

Area Statement:-

- G FLOOR = 535 797 Sq m
- F FLOOR = 593 272 Sq m
- S FLOOR = 593 272 Sq m
- TOTAL = 1722 341 Sq m

Engineers Signature:-

Owner's Signature:-

PRASHANT SHIRAPUR & ASSOCIATE
PLANNERS & DESIGNERS


DATE: / /
SCALE: 1:100
DRAWN BY: /

Principal



S.N.D. College of Nursing
Babulgaon, Tal. Yeola, Dist. Nashik

Ladies Hostel
JAMBA EDUCATION SOCIETY
BABULGAON, TAL.- YEOLA,
DIST. NASHIK.


PRODUCED BY AN AUTODESK EDUCATIONAL PRODUCT

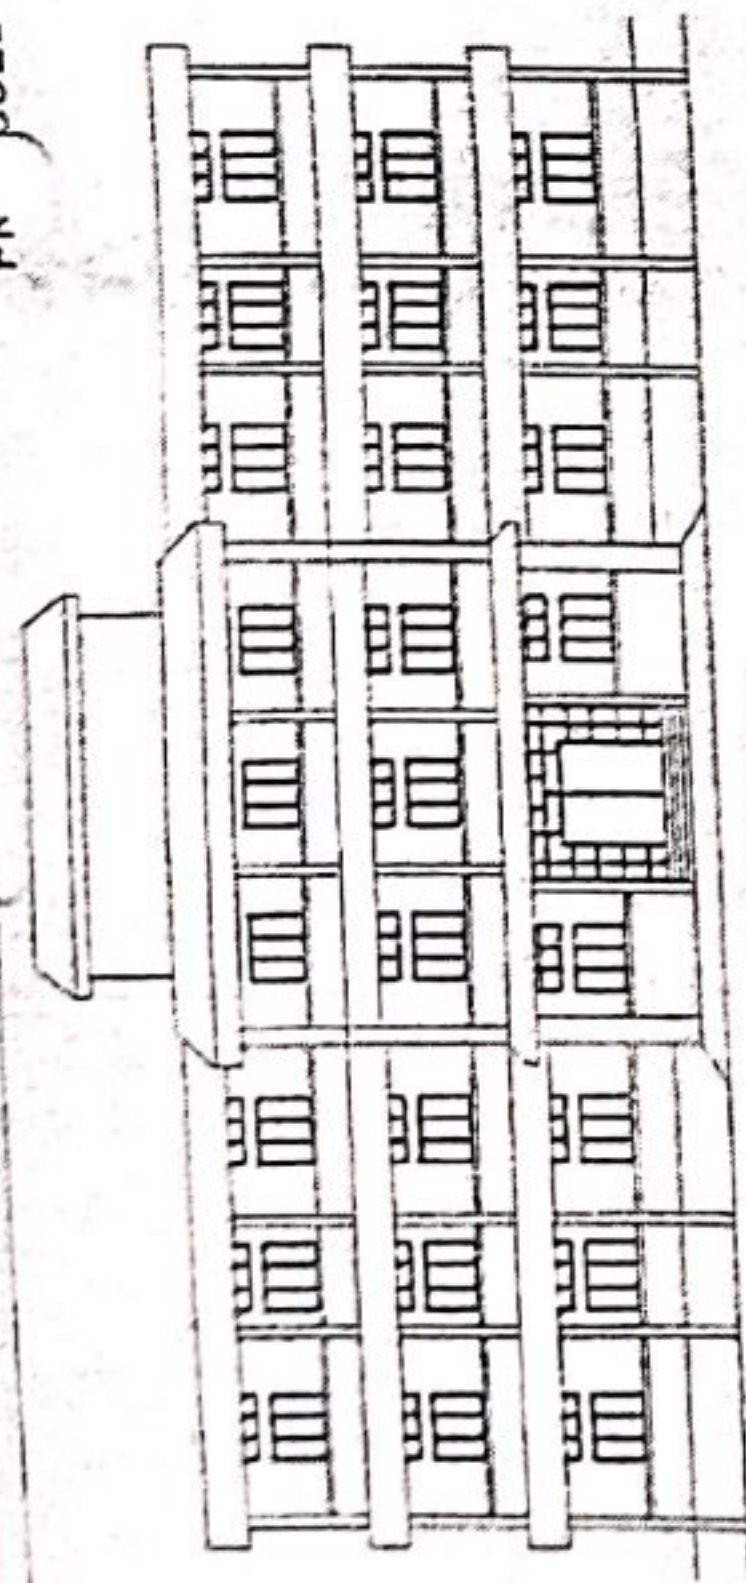

FRONT ELEVATION

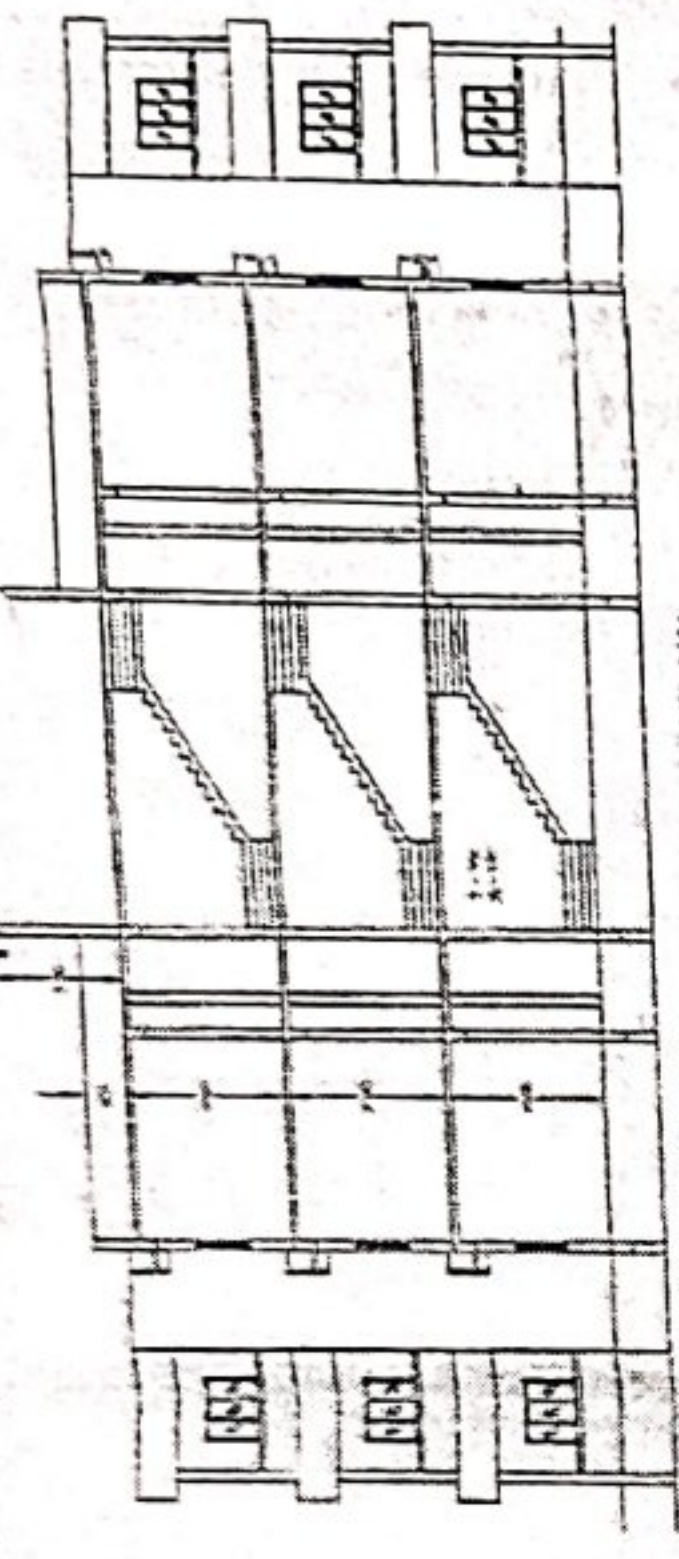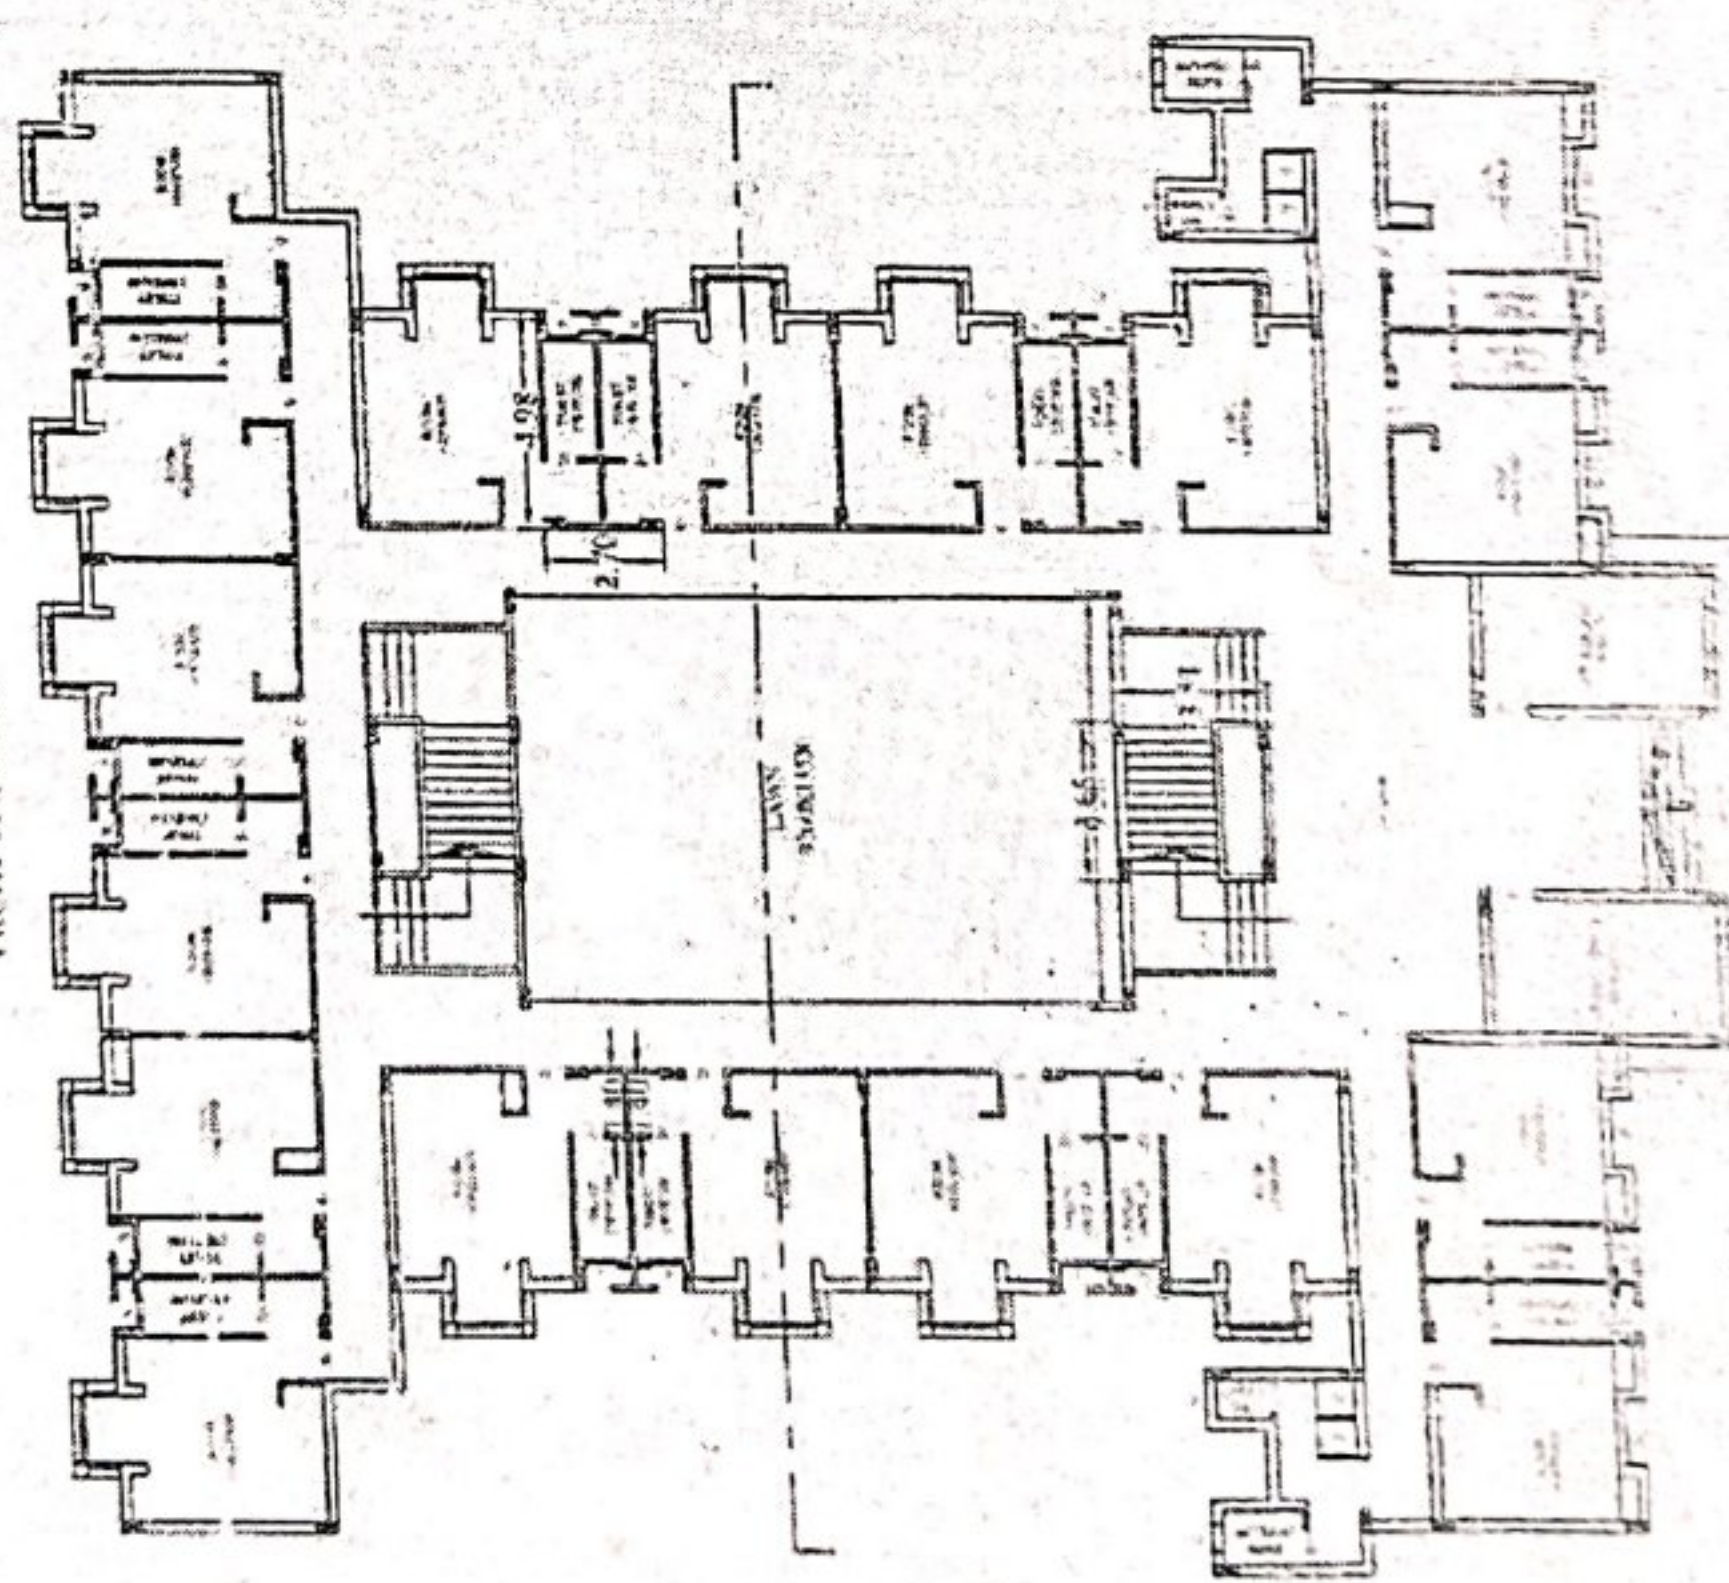

SECTION ALONG 'A-A'

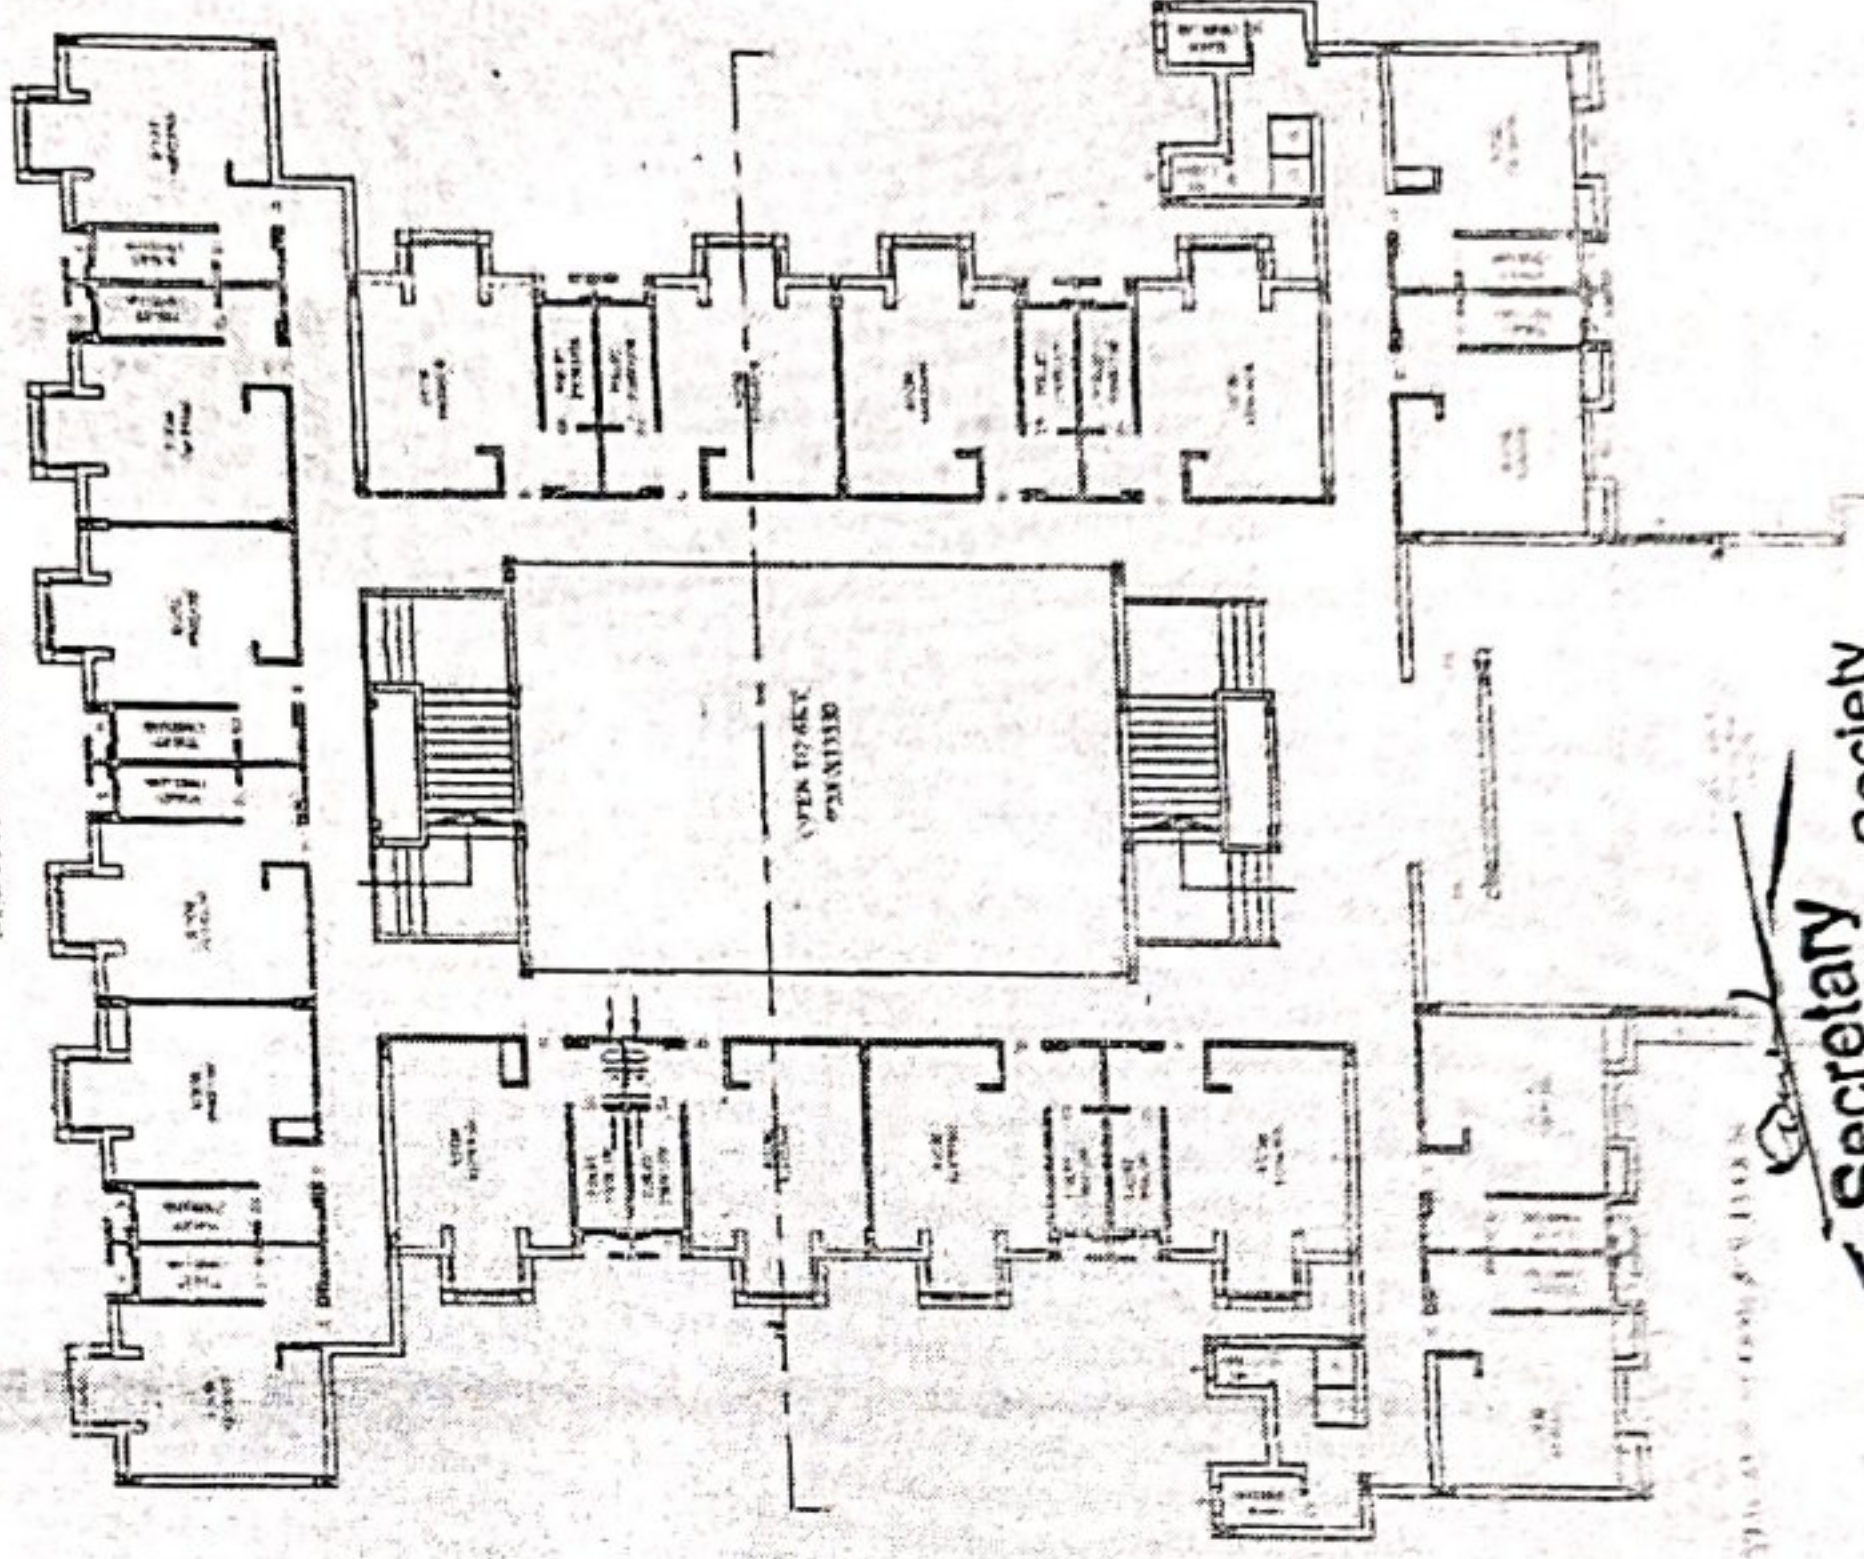

Accommodation Table

FLOOR	NO. OF STUDENTS	NO. OF ROOMS	NO. OF BATHS	NO. OF TOILETS
GROUND	10	5	5	5
FIRST	10	5	5	5
SECOND	10	5	5	5
TOTAL	30	15	15	15

PRODUCED BY AN AUTODESK EDUCATIONAL PRODUCT

GLORY HOSTEL
HOSTEL BUILDING FOR INT.
JAGDAMBA EDUCATION SOCIETY,
AT - BAHULGAON, TAL. - YEOLA,
DIST. - NASHIK

Area Statement
G FLOOR - 876.318 Sq. mt.
F FLOOR - 913.218 Sq. mt.
S FLOOR - 913.218 Sq. mt.
TOTAL - 2702.754 Sq. mt.

Schedule of Opening
D - 400 X 2100
DI - 750 X 750
W - 1500 X 1500
V - 400 X 400
C/R - 1000 X 1200 (round black)
C/R - 1000 X 1200 (round black)

COMPLETION DATE



Secretary
Jagdamba Education Society
Yeola, Tal. Yeola, Dist. Nashik

Secretary Society
Jagdamba Education Society
Yeola, Tal. Yeola, Dist. Nashik



wejda
Principal
S.N.D. College of Nursing
Babhulgaon, Tal. Yeola, Dist. Nashik

**Infrastructure Facilities Available
For University Examination**

Sr. No.	Facility	Available (Yes/No)
1.	Strong Room for Examination	Yes
2.	Shelf	Yes
3.	Steel Cupboard	Yes
4.	CCTV	Yes
5.	Photo Copier Machine	Yes
6.	Exam Hall with Benches	Yes
7.	Parking Facility for University Vehicle	Yes
8.	Guest House	Yes


Principal
S.N.D. College of Nursing
Babhulgaon, Tal. Yavla, Dist. Nashik

JAGDMABA EDUCATION SOCIETY,
SND COLLEGE OF NURSING ,BABHULAGOAN .

NUTRITIONAL LABORATORY

INVENTORY LIST

SR NO	INVENTORY NAME	QUANTITY
1.	Refrigerator	1
2.	Gas Cylinder	1
3.	Cylinder Pipe	1
4.	Regulator	1
5.	Fire Extinguisher	1
6.	Mixer	1
7.	Gas Stove	5
8.	Tray	
	1)Fiber	1
	2)Plastic	1
9.	Steel Plate /Round Steel Plate	19
10.	Kadhai	4
11.	Chopper	
12.	Bowl	
	1)Glass	14
	2)Chini	12
13.	Plastic Burni	
	1)Large	6
	2)Small	16
	3)Medium	19
14.	Large Small /Steel Burni	20
15.	Tharmas	1
16.	Covering Plate	6
17.	Cooker	2
18.	Lighter	1
19.	Basin	2
20.	Cooking Pan	2
21.	Catering Steel Tray	
	1)Large Round	20
	2)Small Round	9
22.	Matichi Chul	1
23.	Tea Pan	5
24.	Tava	2
25.	Steel Tiffin	1
26.	Steel Rack	2
27.1	Masala Dabba	1
28.	Steel Chafing Dish	3
29.	Knife	9


Principal
S.N.D. College of Nursing
Babhulgaon, Tal. Yeola, Dist. Nashik

30.	Chimta	1
31.	Galan	6
32.	Plastic Bhaji Chamcha	5
33.	Belan	3
34.	Small Steel Chamcha	5
35.	Ulthani	5
36.	Big Zhara	6
37.	Small Zhara	2
38.	Big Chamcha	4
39.	Tea Cup	11
40.	Steel Tea Cup	6
41.	Steel Bowl	13
42.	Rotty Maker	5
43.	Fry Pan	1
44.	Big Kisni	1
45.	ketali	3
46.	Chini Mati Bowl	2
47.	Water Dripper	2
48.	Cupbashi	12
49.	Steel Plate	15
50.	Steel Jug	1
51.	Teep	1
52.	Table	2
53.	Dyning	3
54.	Plastic Mug	7
55.	Big Plastic Mug	2
56.	Chair	20
57.	Subji Cutter	1
58.	Plastic Glass	16
59.	Plastic Toker	1
60.	Steel Stool	3
61.	Basin Cleaner	4
62.	Big Patil	3
63.	Small Patil	1
64.	Fiber Bowl	1
65.	Chini Plate	12
66.	Karwa	1
67.	Gas Stov	5
68.	Cylinder	2
69.	Cutiery Set	1
70.	Steel Mug	1
71.	Fiber Container	3
72.	Dustbin	1
73.	Fiber Spoon	1
74.	Chopper	5
75.	belan	3

Sign Of Lab Incharge



Sign Of Principal
S.N.D. College of Nursing
 Babhulgan, Tal. Yoda, Dist. Noida

SND COLLEGE OF NURSING YEOLA NASHIK, ANATOMY LAB INVENTORY

Sr.no	Name of Articles	No of Quantity
1	Radius ulna	9
2	Plam bone	7
3	Pelvic bone	2
4	Femur	10
5	Leg bone	7
6	Dissection box	2
7	Sxkeleton	2
8	Hip joint	1
9	Shoulder Joint	2
10	Foot Joint	1
11	Wrist Joint	1
12	Human Body	1
13	Urinary System	7
14	Stomach	5
15	Circulatory System	7
16	Skin	1
17	Structure of eye	1
18	Disgestive System	4
19	Microscope	8
20	Skull	11
21	Buccal cavity	4
22	Vertebral collum	4
23	Rib Cage	5
24	Internal Structure of eye	3
25	Rib	16
26	Clavical	6
27	Livier	8
28	Scapula	7
29	Humareous	10
30	Human reproductive system	3
31	Human ear	4
32	Human Lung	8
33	Human Kidney	10
34	Brain	11
35	Lungs	6
36	Human Anterior Structure	3
37	Lower teeth and Jaw	1
38	Pancreas	4
39	Kidney Cross Structure	6
40	Facial Skeleton System	1
41	Chart Human Excretory system	1
42	Muscular System	2


Principal
S.N.D. College of Nursing
 Babhulgaon, Tal. Yeola, Dist. Nashik

43	Nervous System	5
44	Digestive System	3
45	Reproductive System (Female)	4
46	Blood Circulation model	4
47	Athletic Chart	1
48	Body D Chart	1
49	AIDS chart	1
50	Mother Carft Chart	1
51	Bladder	1
52	Endocrine system	1
53	Uterus	2
54	Brain (big)	3
55	Pelvis	2
56	Heart (small)	1
57	Heart (big)	8
58	RNA & DNA	2
59	human tarso (small)	1
60	human tarso (big) male	1
61	human tarso (big) female	1
62	Bone set	1
63	Orbital Cavity	1
64	Head neck (child)	1
65	Placenta	1
66	Kidney Bladder	2
67	Tounge	1


Principal
S.N.D. College of Nursing
Babhulgaon, Tal. Yeola, Dist. Nashik

**JAGDMABA EDUCATION SOCIETY,
SND COLLEGE OF NURSING ,BABHULAGOAN .**

OBSTETRIC AND GYNACOLOGY -LABORATOERY

INVENTORY LIST

SR NO	INVENTORY NAME	QUANTITY
1.	Labour dummy	4
2.	Mechanism of labour	1
3.	Sponge holder	1
4.	Straight artery forcep	1
5.	Devar retractor	1
6.	Kidney tray	48
7.	Anal dilator	1
8.	Vaginal s.	5
9.	Ovum forceps	2
10.	Uterine dressing forceps	2
11.	Doyen retractor	3
12.	Kielland forceps	8
13.	Sponge holding forceps	17
14.	Morris retractor	2
15.	Coscus speculum	5
16.	Fetoscope	5
17.	Spirit bottels	4
18.	Umbilical cord clamp	100
19.	Inj.needle	77
20.	Kocher forceps	1
21.	Allis forceps	5
22.	Langenbeck retractor	2
23.	Mouth gag	5
24.	Needle holder	15
25.	Dressing forcep	5
26.	Surgical scissor	15
27.	currets	5
28.	Sharp scissor	5
29.	Episiotomy scissor	1
30.	Tunning forcep	5
31.	Babcock forcep	5
32.	Steel suction	1
33.	Vulsellum forcep	3
34.	curretage	2
35.	proctoscope	1
36.	Cervical dilator	1
37.	Steel tray5	1
38.	Drip set	100
39.	incinerator	1

Principal
Principal
S.N.D. College of Nursing
Babhulgaon, Tal. Yeola, Dist. Nashik.

40.	Weight machine	8
41.	Fetal skull	7
42.	Pelvic	9
43.	Embryological development	2 set
44.	Human pelvic with body	4
45.	Model of stages of body	3
46.	Female reproductive system	5
47.	placenta	10
48.	Pre term baby	8
49.	Baby with placenta	2
50.	Baby dummy	4
51.	Baby doll	2
52.	Labour dummy	4
53.	Mechanism of labour	1
54.	Labour dummy	4
55.	Female dummy	5
56.	Labour table	4
57.	Bed	2
58.	Back crest	4
59.	Iv stand	1
60.	stretcher	1
61.	strolley	6
62.	Steel table	9
63.	mattress	5
64.	cushion	10
65.	blanket	6
66.	Table	1
67.	Rack	1
68.	cupboard	2
69.	Torch	5
70.	Copper t	3
71.	Spring weight	2
72.	Clamp cord	1
73.	Notice board	4
74.	mackintosh	4
75.	Toy	26
76.	curtains	16
77.	Soap	1

Sign of lab incharge
sign of principal

Wajid
Principal
S.N.D. College of Nursing
Babulgaon, Tal. Yashwantrao Chavan, Dist. Marathwada

SND COLLEGE OF NURSING
BHABHULGAON YEOLA
COMMUNITY HEALTH NURSING ARTICLE -2025-26

SRNO.	LIST OF ARTICAL	Quantity
1	Community bag	90
2	Measuring Tape	14
3	SPIRIT Lamp	25
4	Napkin	57
5	Thermometer	61
6	Fetoscope	92
7	Tooth forceps	63
8	Plain artery forceps	59
9	Artery Forceps	35
10	Curved artery forceps	35
11	Nail cutter	10
12	Test tube with loop	16
13	Test tube with loop	5
14	Test tube stand	25
15	Kidney tray plastic	63
16	Bowl	63
17	Scissor	62
18	Weighing scale	83
19	Weight Machine	1
20	Soap dish with soap	41
21	HP estimation kit	3
22	B.p digital	3
23	Bandage	1
24	Test tube Holder	88
25	Syringe	45
26	2ml	10
27	5ml	15
28	10 ml	20
29	Adhesive Tape	1
30	Dynaplast	1
31	Dettol liquid	1
32	HCL	1
33	Betaine solution	1
34	Acetic acid	1
35	Spirit	1
36	Tab.crosin	1
37	Torce	3
38	Adult Stethoscope	61
39	Nail brush	40
40	Dropper	19
41	Suture cutting scissor	23
42	Stethoscope	40
43	Container	100

SIGN OF LAB INCHARGE

SIGN OF PRINCIPAL



Wajid
Principal
S.N.D. College of Nursing
Babhulgaon, Tal. Yeola, Dist. Nashik

**SND COLLEGE OF NURSING YEOLA NASHIK,
NURSING FOUNDATION LAB INVENTORY**

SR NO	NAME OF ARTICLES	NO OF QUANTITY
1	BED	10
2	MALE DUMY	6
3	FEMALE DUMY	5
4	MEDICINE TROLLY	3
5	BED SIDE LOCKER	2
6	CPR(MALE D)	1
7	CPR(FEMALE D)	1
8	IV STAND	8
9	GOLVES	1BOX
10	NEBULIZER	2
11	MEASURING TAPE	5
12	SPIRIT BOTTLE	5
13	SUCTION MACHINE	1
14	DISPOSABLE SYRINGES	65 P
15	SAND BAG	2
16	OXYGEN HOOD	1
17	TRACHEOSTOMY TUBE(S)	10
18	TRACHEOSTOMY TUBE(L)	7
19	WEIGHT MACHINE	4
20	SURGICAL CAP	6P
21	TORCH	6
22	SURGICAL GOWN	6
23	LINEN	6P
24	FEEDING CUP	25
25	CATHETER(14 NO)	18
26	CATHETER(16 NO)	8
27	CATHETER(18 NO)	7
28	RYLES TUBE	17
29	TEST TUBE HOLDER	34
30	NETY POT	12
31	SPUTUM MUG	19
32	SYRINGE (20CC)	10
33	SYRINGE (10CC)	25
34	SYRINGE (5CC)	9
35	SYRINGE (1CC)	10
36	SYRINGE (2CC)	15
37	INSULINE SYRINGE	13
38	GLYCERINE SYRINGE	5
39	MUCOUS EXTRACTOR	18
40	DROPPER	17
41	TEST TUBE STAND	6
42	IV SET	7


Principal
S.N.D. College of Nursing
 Babhulgaon, Tal. Yeola, Dist. Nashik

43	NEEDLES	27
44	AMBU BAG	2
45	CERVICAL COLLAR	1
46	URINE BAG	7
47	TEST TUBE (S)	16
48	TEST TUBE (L)	11
49	OXYGEN TUBE	7
50	ENDOTRACHEAL TUBE	5
51	BP Cuff	16
52	Lancet (BSL)	7
53	Soap dish	5
54	Asepto syringe	3
55	Spinal needle	10
56	Surgical Suture	1
57	Dispensing cup	4
58	Head mirror	2
59	BSL Strips	1 box
60	Dissection set	3
61	Oxygen mask	4
62	Enema kit Handpump	4
63	Paediatric laryngoscope	5
64	Laryngoscope Adult	5
65	Otoscope Article box	1
66	Paediatric Ambu bag	1
67	Otoscope	3
68	Suction catheter	2
69	Stethoscope	7
70	ECG box	1
71	Flutascope tube	20
72	Gauze piece	2
73	Inhaler	2
74	Dropper	27
75	ECG box	1
76	BiPap mask	1
77	Airway	12
78	Nasopharyngeal Airway	12
79	Thermometer	7
80	BP Apparatus (Sphygmomanometer)	11
81	Tracheostomy tube	2
82	Room thermometer	8
83	Milk thermometer	2
84	Cold Applican bag	11
85	Hot Applican bag	4
86	Air cushion	22
87	Electric Hot bag	2
88	Blanket	5
89	Bedsheet	6

90	Pillow cover	7
91	Triangular bandage	13
92	White bedsheet	1
93	Plastic Apron	16
94	Mackintosh	2 piece / 33
95	Pant	6
96	Surgical Gown	11
97	Dress	2
98	Small whole sheet	9
99	Cap	6
100	Big whole sheet	3
101	Towel	9
102	Plain green sheet	41+13
103	Sand bag cover	16
104	Thyroid cover	12
105	Ice pack cover	11
106	Small green sheet	14
107	Hot Application cover	10
108	Cold Application cover	4
109	Air Cushion	
110	Air Cushion Cover	5
111	Mask	12
112	Cap Towel	1
113	Neck supporter	1
114	Measuring Jug: 1000 ml	15
115	Measuring Jug: 500 ml	10
116	Measuring Jug: 250 ml	37
117	Measuring Jug: 125 ml	10
118	Dressing Drum	5
119	Bed pan	9
120	Anaroid BP Watch	11
121	White wash bottles	12
122	Electric Sterilizer: Big	2
123	Electric Sterilizer: Small	9
124	Measuring Cylinder	2
125	Eye wash	10
126	Ice bag	5
127	Nelsons inhalor	6
128	Medicine crusher (large)	3
129	medicine crusher (small)	7
130	crusher handle (large)	3
131	crusher handle (small)	4
132	small plastic kidney	
133	small plastic kidney Tray	58+37
134	Big plastic Kidney tray	75
135	small steel kidney tray (150mm)	12+4=13
136	large steel kidney tray (250mm)	7

137	Bowl (large size)	8
138	Bowl (small size)	9+3
139	Bowl (medium size)	20+24
140	Plastic tray (small)	3
141	Plastic tray (medium)	6+1
142	Plastic tray (large)	3
143	S.S. tray (10x8)	7
144	S.S. tray (8x6)	5
145	S.S. tray (15x12)	3
146	S.S. tray (15x12) cover	2
147	S.S. tray (20x8) cover	2
148	S.S. tray (11x7)	6
149	S.S. tray (11x7) cover	7
150	S.S. tray (9x6)	2
151	Steel tray (medium)	3
152	Steel tray (small)	6
153	Steel tray (large)	2
-	S.S tray (8x3)	14
-	S.S tray (8x3) cover	29
-	S.S tray (16x4)	3
-	S.S tray (16x4) cover	3
-	White tray (steel)	4
-	Bowl (Extra large)	13
-	Bowl (large)	7
-	Bowl (small)	34
-	Bowl (medium)	4
-	S.S tray (12x10) cover	5
-	S.S tray (10x8) cover	6
-	S.S tray (Remaining covers) tray	13 + 5
-	Steel jar (small)	14
138	Hemo-meter	5
139	EPT (sample collection tubes)	1
140	Fetoscope (steel + plastic)	1
141	Conical Flask (glass)	68
142	Spirit lamp	6 + 4
143	Specimen jar (plastic) glass	59
144	Measuring cup	27
145	Plastic funnel (large)	29
146	glass funnel	20
147	Agar plate	2
148	wash bottle	2
149	hactometer	2
150	Enema can (1.5 litre) douche can (1. litre)	32 + 2
151	Enema can (unpacked)	12
152	white gallon jar	6
153	Extractor comis	18
154	vaginal speculum	25

Principal
S.N.D. College of Nursing
Babhulgaon, Tal. Yeola, Dist. Nashik

155	tube holder	2
156	surgical forceps	1
157	Cile Hemostatic	3
158	forceps	4 + 5
159	Kelly Hemostatic	18
160	forceps	3
161	sims uterine depressor	2
162	surgical scissor straight	1
-	Artery forceps	63
-	cheatle forceps	25
-	Babcock tissue forceps	3
-	Tissue forceps	88
-	colin tissue forcip	1
-	Artery forceps	63
-	cheatle forceps	25
-	Babcock tissue forceps	3
-	Tissue forceps	88
-	colin tissue forcip	1
163	doenx Retractor	1
164	Tongue tie Probe	16
165	Forgest towel clip	5
166	gynecological forceps	2
167	Mouth opener steel	5
169	Weithlane Retractor	3
170	Hartmann Ear forceps	4
171	BP handle	4
172	Biopsy needle / gum scissors orange	19-Jun
173	Tuning fork	6
174	Scalpel handle	4
175	Hemostatic forceps	14
176	surgical Hook	15
177	Tissue forceps long	4
178	laryngoscope	3
180	conventional	1
181	sheet metal	8
183	straight needle	12
184	Bad medicare surgical	1
185	suture needles	2
186	Gynecology instruments	5
187	uterine sound	2
188	Surgical Retrucal	
189	Hahman Retructal	
190	Wholesale	6
191	Ent instruments	13
192	Force	4
194	Hange	2
195	Stretches	5


Principal
S.N.D. College of Nursing
Babhulgaon, Tal. Yeola, Dist. Nashik

196	Wheel chair	1
197	Surgical blade	10
198	Roller bandage	37
199	Thermometer (Rectal)	6
200	Thermometer (Oral)	22
201	Finger Restraint	2
202	Hydrogen peroxide	1
203	Betadin	5
204	OT Dress	15
205	Aspiration Needle	5
206	Tuberculine Syringe	2
207	Knee Hammer	6
208	Nail brush	40
209	Test tube stand	20
210	Scissors	10
211	Tooth forceps (big)	10
212	Thumb forceps	20
213	Thumb holding toothed	7
214	Thumb holding non-toothed	60
215	Nasal Speculum	3
216	Ecg machine	1
217	BMW dustbin	4
218	Portable stretcher	1



Principal
S.N.D. College of Nursing
 Beshulgaon, Tal. Yeola, Dist. Nashik

SND COLLEGE OF NURSING YEOLA NASHIK,
CHILD HEALTH NURSING LAB INVENTORY

SR NO	NAME OF ARTICLES	NO OF QUANTITY
1	WEIGHT MACHINE	7
2	HEIGHT MACHINE	2
3	OXYGEN HOOD	1
4	INCH TAPE	1
5	FETOSCOPE (plastic)	2
6	FETAL SKULL	1
7	DRIP SET	1
8	TOYS	10
9	FOAM CHART	5
10	FOLDING CHART	1
11	FETAL CIRCULATION CHART	2
12	ACLS CHART	1

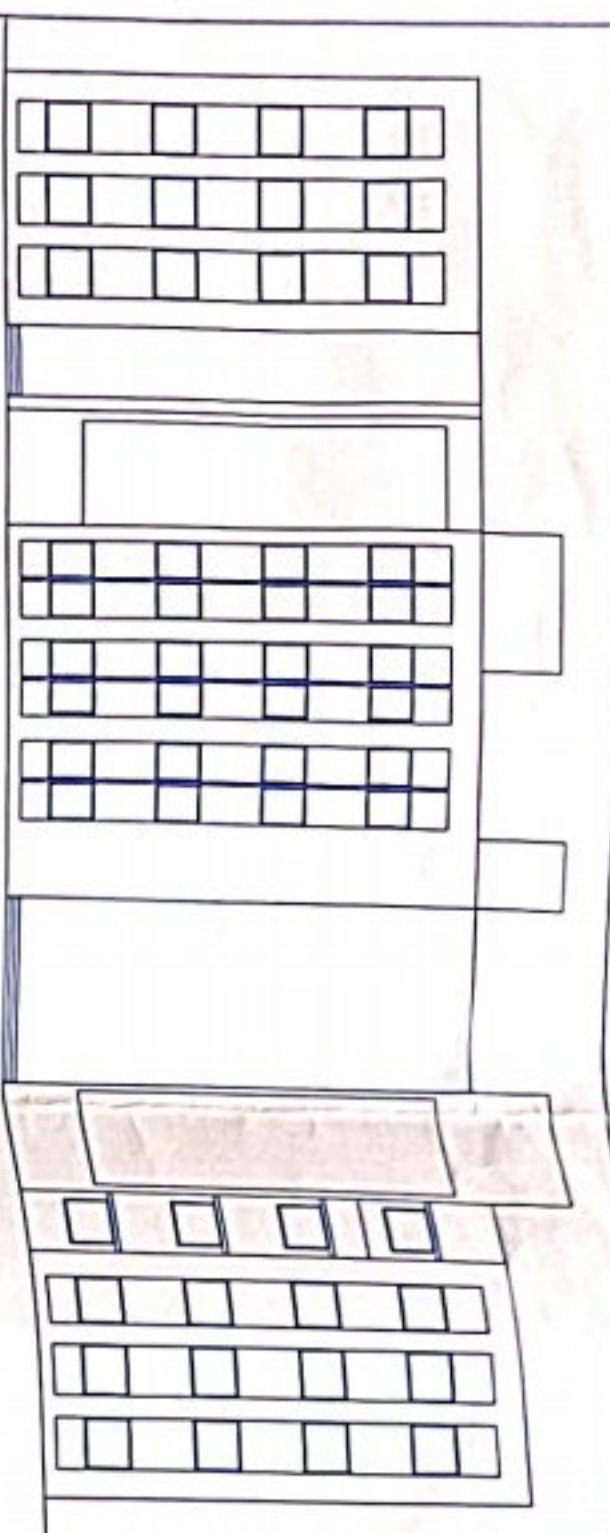


ELEVATION

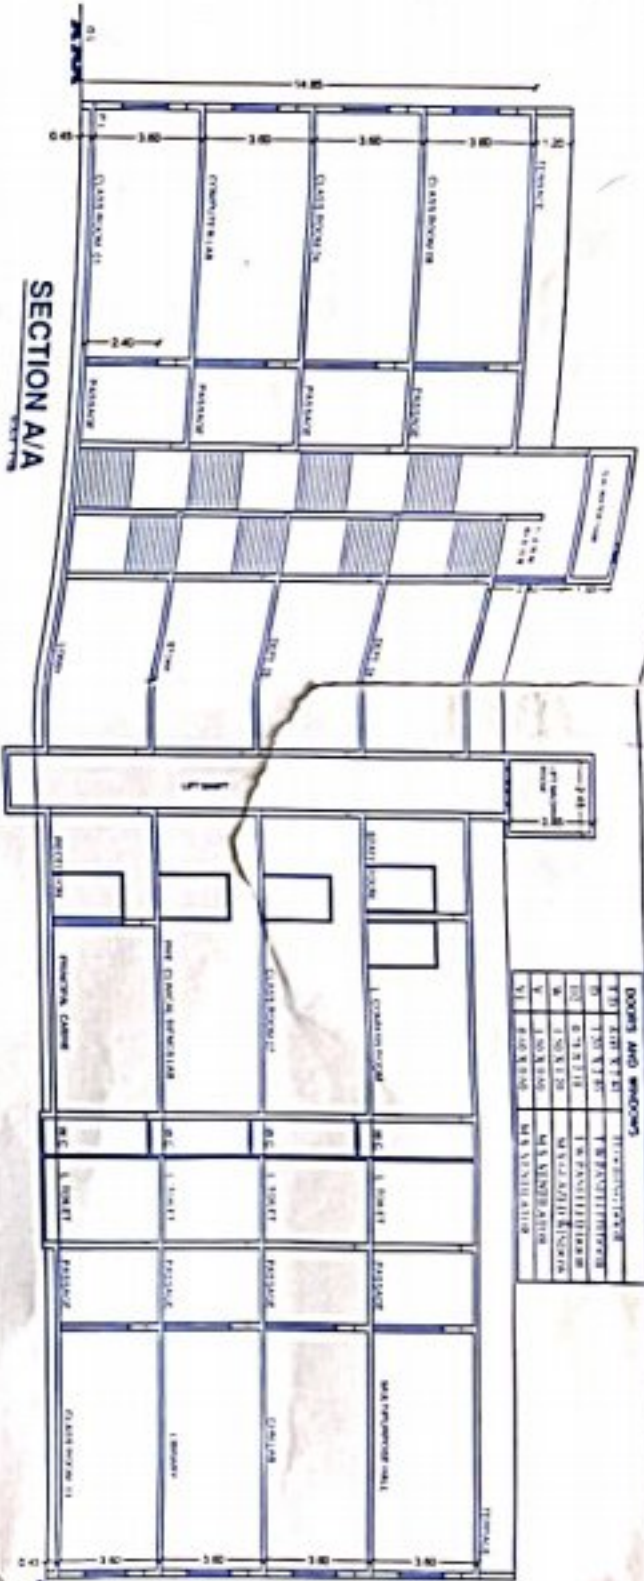


SECTION A/A


DOORS AND WINDOWS	
DOOR	WINDOW
1	1
2	2
3	3
100	100

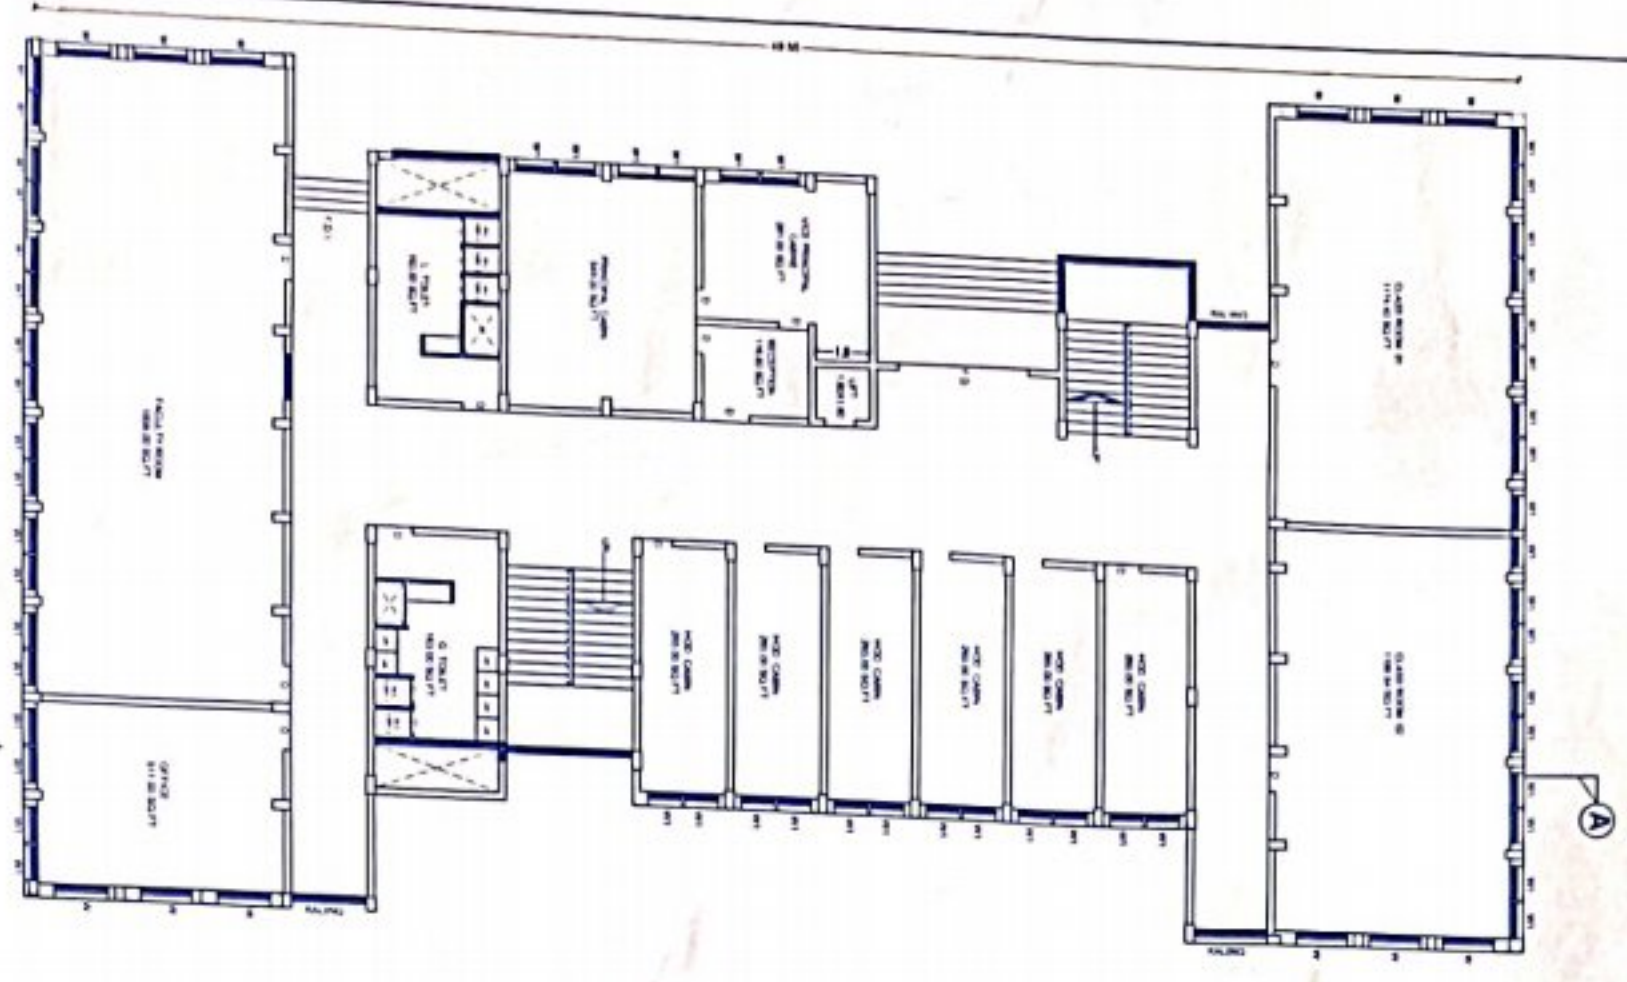


GROUND FLOOR PLAN

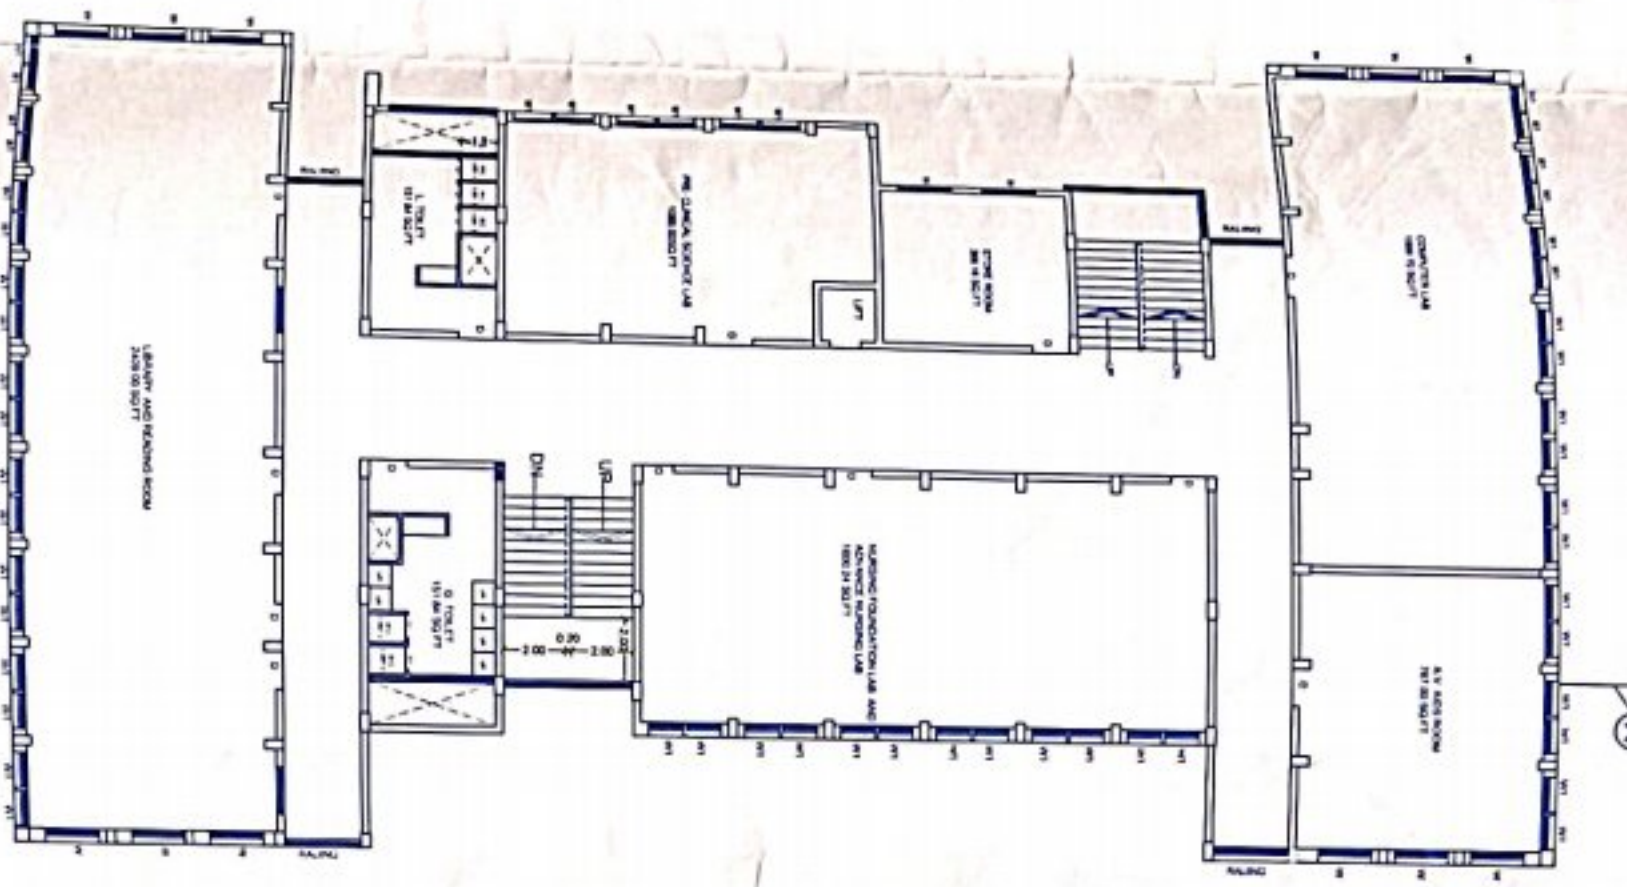



FIRST FLOOR PLAN

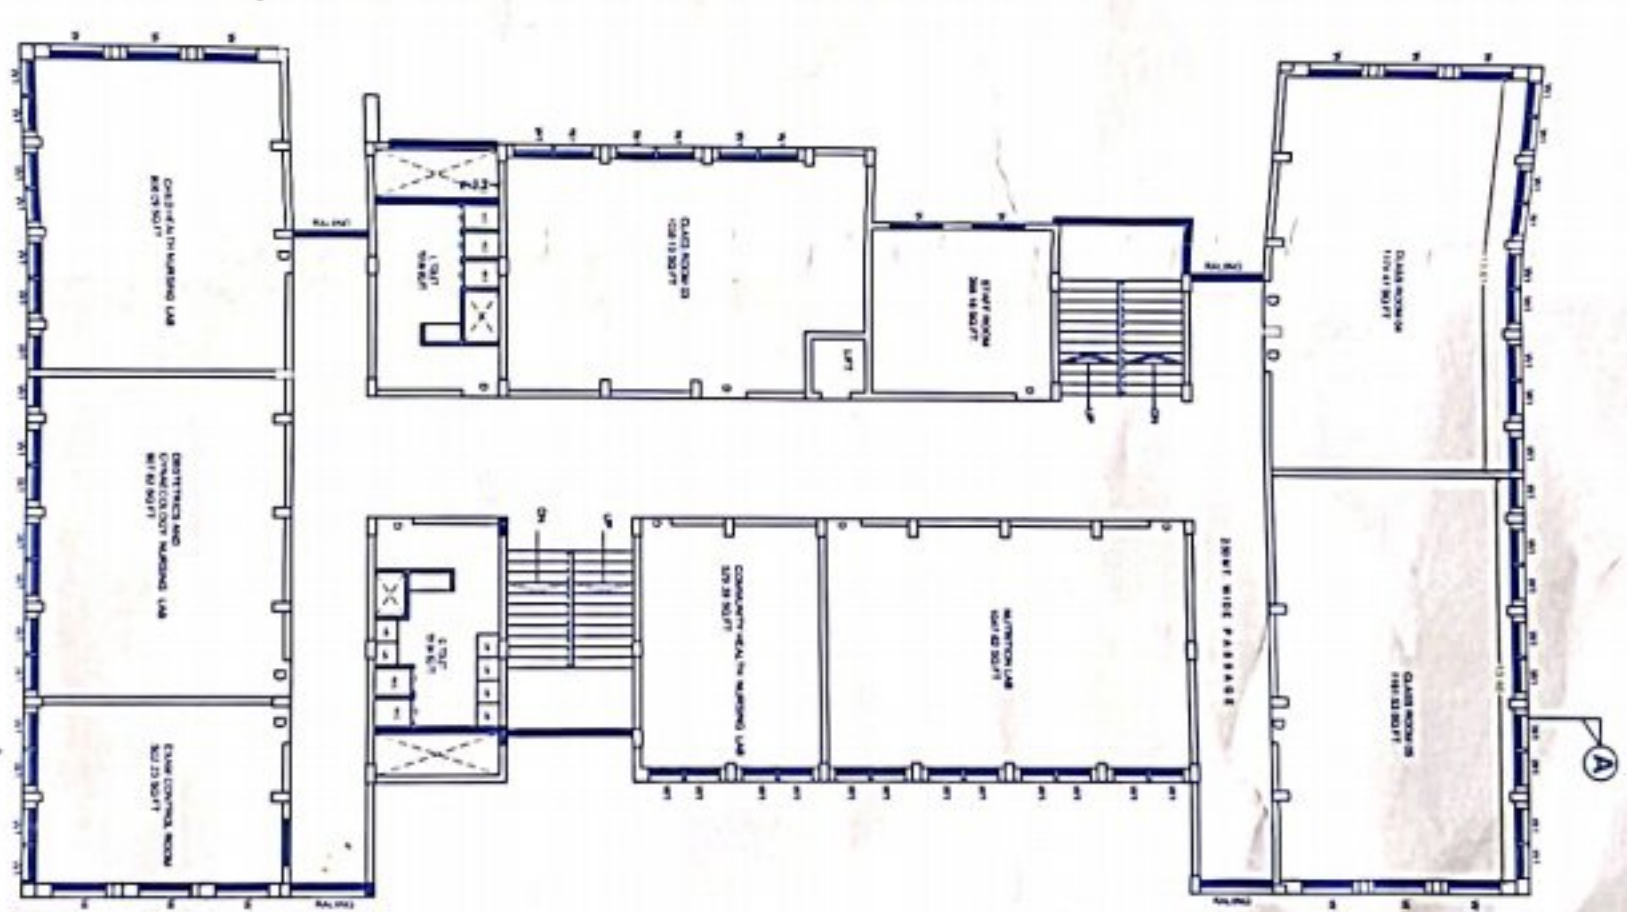

SECOND FLOOR PLAN

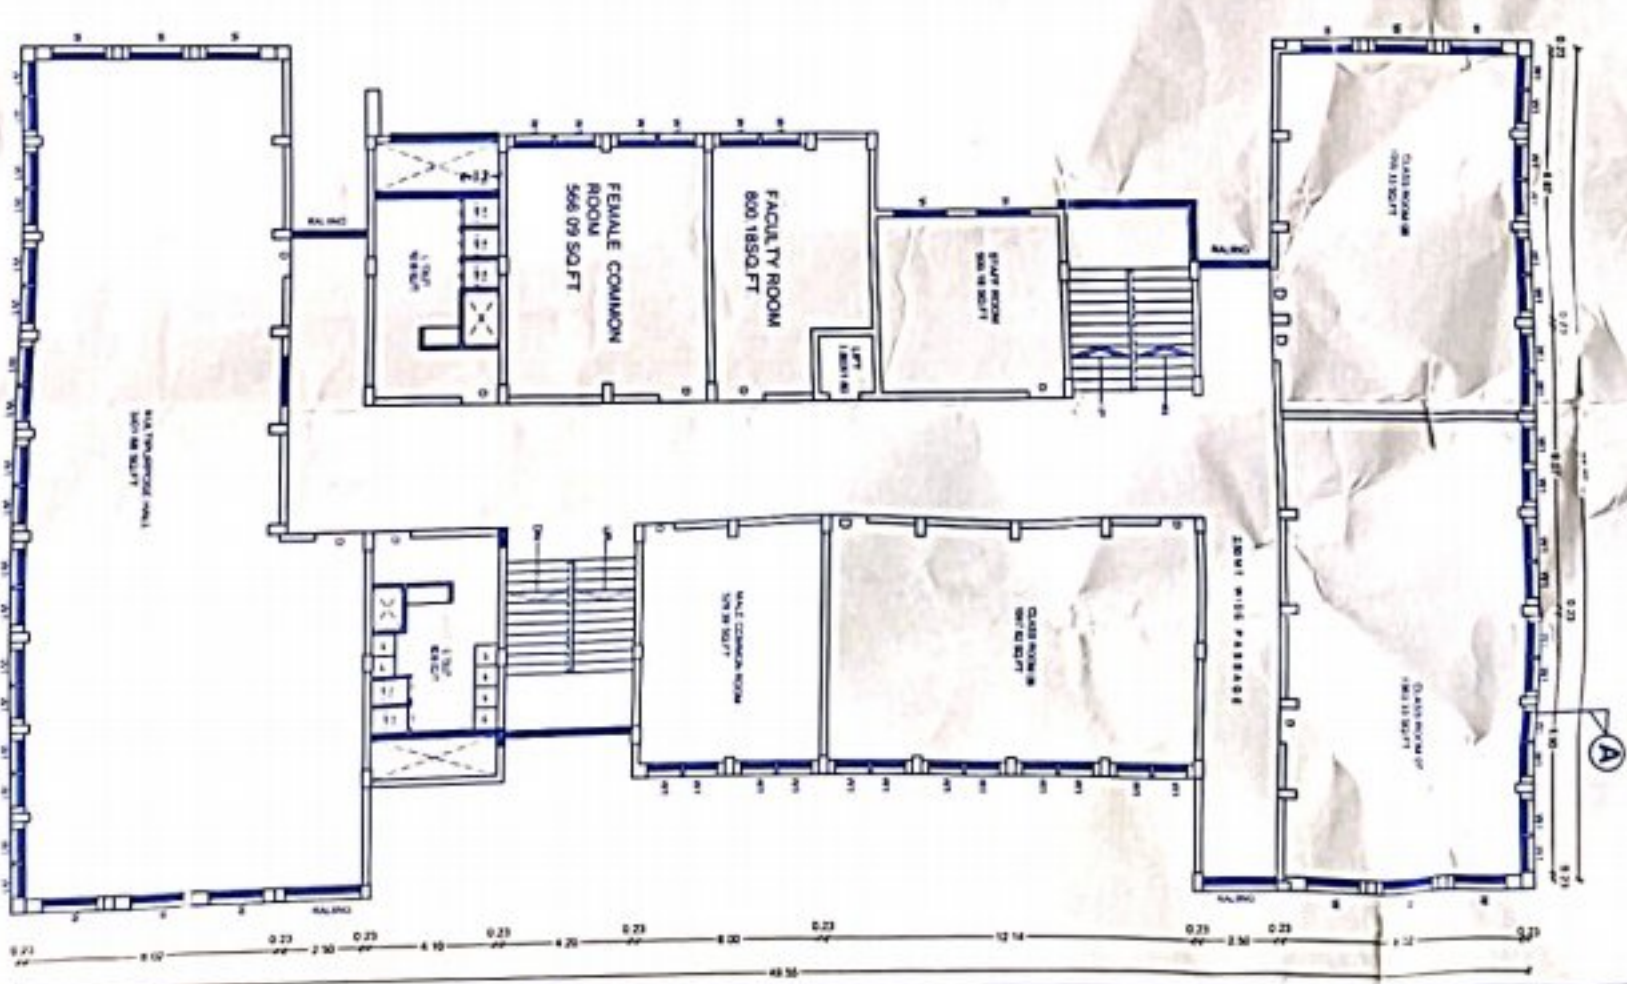

THIRD FLOOR PLAN

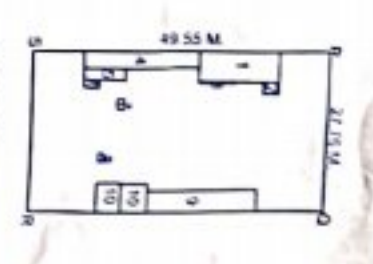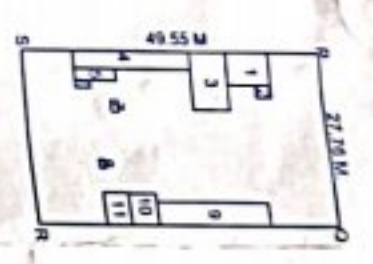

FLOOR AREA SUMMARY	
FLOOR	AREA (SQ. FT.)
GROUND FLOOR	10000.00
FIRST FLOOR	10000.00
SECOND FLOOR	10000.00
THIRD FLOOR	10000.00
TOTAL	40000.00



ग्रामसेवक
श्री प्रमोदराव बापूराव
ता. येवला जि. नाशिक

Secretary
Jagadamba Education Society
Yeola, Tal. Yeola, Dist. Nashik



PRASHANT NSHINKAR & ASSOCIATES
Engineers & Architects
Yeola-423401 Dist. Nashik
PLANNERS & DESIGNERS
MIDC SHIRDI, DIST. NASHIK